

Appendix G

Design Documents

- G-1 Original Design Inspiration
- G-2 Preliminary Landscape Plans
- G-3 Preliminary Grading Plans

G-1 Original Design Inspiration



Hough Illustration of East Armour point looking towards Ontario Lake c. 1970 (Credit: OP Dev. Report)



A stone lookout on the West Island in 1971



City of Toronto Archives, Fonds 124 f0124_f0009_id0003

Zeidler West Village Canopies



City of Toronto Archives, Fonds 124 f0124_f0009_id0026

Zeidler West Village Canopies



Zeidler Canopies



City of Toronto Archives, Fonds 124 - f0124_f0009_id0029

Mixture Of Natural and Humanmade Water Features



City of Toronto Archives, Fonds 124 f0124_f0009_id0023


Hough Texture and Scale of Stone



City of Toronto Archives, Fonds 124 f0124_f0009_id0049

Stone Lookouts

G-2 Preliminary Landscape Plans

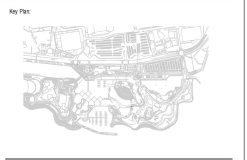

NOT FOR CONSTRUCTION

6		
5		
4		
3		
2	100% OPA RESUBMISSION	2023/06/08
1	100% OPA SUBMISSION	2022/11/25
Rev.	Revised	Date

INTERNATIONAL DESIGN LANDSCAPE ARCHITECT Maria Schmitt Partners 210 Adelaide St. W. 10th Floor New York, NY 10037, United States +1 212 662 2222 www.idpa.com	ARCHITECT OJA Architects + Planners Inc. 515 Bloor Street W. 4th Floor Toronto, ON, Canada M5V 1S1 +1 416 593 8800 www.oja.com
CIVIL ENGINEER Corder Consulting Engineers 211 Yonge Street, Suite 400 Toronto, ON M5S 1K4, Canada +1 416 467-3382 www.corder.ca	STRUCTURAL ENGINEER Bluebird 134 Hester Street, Suite 1011 Toronto, ON M5C 1P6, Canada +1 416 593-8500 www.bluebird.ca
MARINE ENGINEER Sheppard Engineering 20 Holly St. Suite 207B Toronto, ON, Canada M5S 3B1 +1 416 487-4738 www.sheppardeng.com	GEOTECHNICAL ENGINEER Earth Sciences LTD 6415 Northwest Drive Mississauga, Ontario, L4V 1X1, Canada +1 905 877 0202 www.earthsciences.com
ENVIRONMENTAL CONSULTANT ELS Green Environmental Solutions Suite 207, 3801 Yonge Street East Markham, ON, Canada L3R 5Z5 +1 905 478-2100 www.elsgreen.com	ELECTRICAL & MECHANICAL ENGINEER Maribee 15 Dundas St. Dundas Toronto, ON L9M 2W6, Canada +1 416 566-0273 www.maribee.com
IRIGATION SPECIALIST Creative Irrigation Solutions Inc. 220 Woodbine Road East London, ON, Canada N6G 2B0 +1 519 421-3100 www.creativeirrigation.com	CERTIFIED ARBORIST Urban Forest Innovations Inc. 123 Northland Street Mississauga, ON L5E 4S3 +1 905 274-1102 www.urbanforestinnovations.com
HERITAGE EXPERT ERA Architects Inc. 620 Church St. #402 Toronto, ON M4Y 2G1, Canada +1 416 593-4807 www.eraarch.com	STORAGE & WAYFINDING FAH 404 40 King Street Cambridge, ON N1R 1A5 +1 519 845-1255 www.fah404.com
INDIGENOUS ENGAGEMENT SPECIALIST Mikosha Collective Elder Shelly Charles, Elder Indigenous Engagement Project Lead Georgian Shores First Nation	

LEAD CONSULTANT/LANDSCAPE ARCHITECT
LANDinc
 150 Adelaide Street East, Suite 1000
 Toronto, Ontario M5H 2E7 Canada
 T: 416 567 8881
 www.landinc.ca




AMIS N N00388 B N/A
 PROJECT: ONTARIO PLACE PUBLIC REALM

Location: 955 Lake Shore Blvd West
 Toronto, ON M6K 3B9
 Drawing No: 22608
 Project No: XXXXX-XXXX
 Building No: N/A
 Client: INFRASTRUCTURE ONTARIO


Drawing Title: OPPR COMPOSITE PLAN
 ZONE REFERENCE SHEET

Scale: 1:1000	Drawn: 1/20/2023
Checked: EY/HF/JB/AD/RB/MM	Approved by: PM
Project: PM	Drawing No: L-300

CONCEPTUAL DESIGN ONLY - SUBJECT TO FURTHER CONSULTATION AND OUTCOMES FROM THE ENVIRONMENTAL ASSESSMENT AND GOVERNMENT APPROVAL PROCESS.

 

LAKE ONTARIO

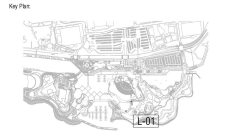

NOT FOR CONSTRUCTION

1		
2		
3		
4		
5		
6		
7	100% OPA REVISION	2023/04/03
8	100% OPA SUBMISSION	2023/11/05
9	Revised	2024



JAPANESE TEMPLE BELL

UPPER SOUTHSHORE PATH

STONE SEATING AND STEPS

UPPER LEVEL PLATFORM TYPICAL

CAMP FIRE AREA

LOWER LEVEL PLATFORM

TRAIL CONNECTION TO FORUM AND JAPANESE BELL SHELTER

EXISTING RETAINING WALL

EXISTING TRILLIUM PARK

WILLIAM G. DAVIS TRAIL

REBUILT TERACED SHORELINE, CONSTRUCTED WITH PRE-CUT STONE BLOCKS

AVERAGE WATER LEVEL (75.30)

CONSULTANTS	ARCHITECT
INTERNATIONAL DESIGN LANDSCAPE ARCHITECT Marta Schmitt Partner 211 Adelaide St. W. 10th Floor Toronto, ON M5H 1S1, United States +1 416 467-2392 www.idla.com	DA Architects + Interiors Inc. 113 Wellington St. W. 4th Fl. Toronto, ON Canada M5V 1S1 +1 416 593-2842 www.dai.com
CIVIL ENGINEER Chris Consulting Engineers 2111 Yonge Street, Suite 400 Toronto, ON M2S 1K6, Canada +1 416 477-3392 www.cce-engineers.com	STRUCTURAL ENGINEER Basilwell 134 Hester Street, Suite 1011 Toronto, ON M5S 2C6, Canada +1 416 593-8550 www.basilwell.ca
MECHANICAL ENGINEER Shoreline Engineering 20 Holly St. Suite 202 Toronto, ON Canada M4S 1B1 +1 416 487-4758 www.shoreline.com	GEOTECHNICAL ENGINEER Erikoff Consulting LTD 6415 Northwest Drive Markham, ON R3L 1Y1, Canada +1 905 477 0202 www.erikoff.com
ENVIRONMENTAL CONSULTANT SLR Global Environmental Solutions Suite 207, 3077 Yonge Street West Markham, ON, Canada L3R 5J5 +1 905 475-1244 www.slrconsulting.com	ELECTRICAL & MECHANICAL ENGINEER Makroon 15 Dundas St. Dundas Toronto, ON L9M 2M6, Canada +1 905 668-0273 www.makroon.com
IRRIGATION SPECIALIST Creative Irrigation Solutions Inc. 1225 Sheppard Avenue East London, ON Canada N6G 2B0 +1 519 821-0207 www.creativeirrigation.com	CERTIFIED ARBORIST Urban Forest Innovators Inc. 123 Northdown Street Mississauga, ON L5L 4B5 +1 905 274-1152 www.urbanforestinnovators.com
HERITAGE EXPERT EMA Architects Inc. 450 Dundas St. West Toronto, ON M5T 1S1, Canada +1 416 593-4467 www.ema.ca	STORAGE & WAREHOUSING PFI 404 45 King Street Camden, NJ, USA +1 800 461-1853 www.pfiusa.com
INDIGENOUS ENGAGEMENT SPECIALIST Mikocin Collective Elder Shirley Charles, Elder Indigenous Engagement Project Lead Georgina, Ontario First Nations	

LEAD CONSULTANT/LANDSCAPE ARCHITECT


LANDinc
1006 Sheppard Avenue East, Suite 1010 Toronto, Ontario M2S 2B7 Canada
t. 416 957 8881

LANDinc.ca

LANDSCAPE ARCHITECTURE CONSULTATION
ENVIRONMENTAL PLANNING

PAVING NO.	SYMBOL	PAVING TYPE
	[Symbol]	UNIT PAVEMENT
	[Symbol]	PEDESTRIAN PATH
	[Symbol]	ASPHALT
	[Symbol]	RUBBER PLAY SURFACE
	[Symbol]	SAND
	[Symbol]	TIMBER DECK
	[Symbol]	GREEN PAVERS
	[Symbol]	UNIT PAVEMENT VEHICULAR GRADE

[Symbol]	UNIT PAVEMENT VEHICULAR GRADE
[Symbol]	BANDING
[Symbol]	COBBLESTONE
[Symbol]	FLOATING WETLANDS
[Symbol]	LAWN
TREES	
SYMBOL	DESCRIPTION
[Symbol]	EXISTING TREES
[Symbol]	PROPOSED TREES

 

CONCEPTUAL DESIGN ONLY - SUBJECT TO FURTHER CONSULTATION AND OUTCOMES FROM THE ENVIRONMENTAL ASSESSMENT AND GOVERNMENT APPROVAL PROCESS.

Ontario Infrastructure Ontario

AMIS N N00388 B N/A

PROJECT: ONTARIO PLACE PUBLIC REALM

Location: 955 Lake Shore Blvd West Toronto, ON M6K 3B9

Project No: 22608

Revision No: XXXXX-XXXX

Client: INFRASTRUCTURE ONTARIO

Drawing Title: OPPR COMPOSITE PLAN - ZONE 1 SOUTH SHORE


Scale: 1:200 Date: 10/26/2023

Drawn by: EY/HF/UB/AD/RB/MM

Checked by: PM

Drawing No: L-301

© 2023 INFRASTRUCTURE ONTARIO

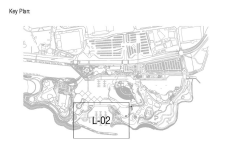

NOT FOR CONSTRUCTION

100% OPA RESUBMISSION

2023/04/03


100% OPA SUBMISSION

2022/11/25

Revision

Date

North

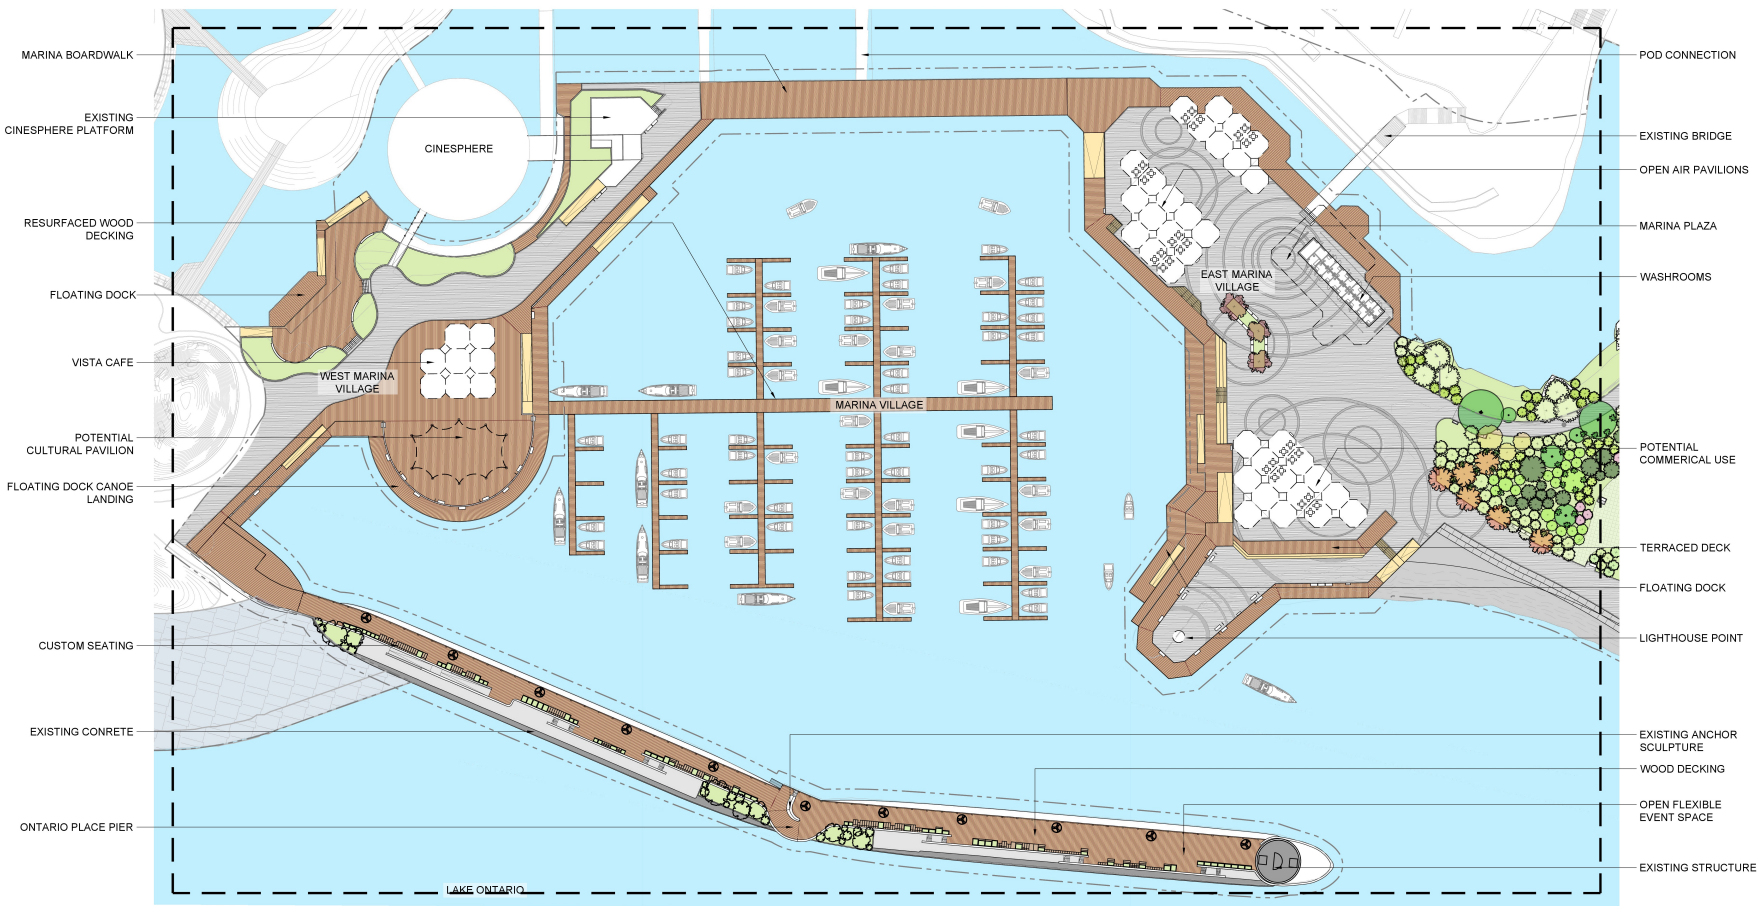

LEGEND

PAVING NO.	SYMBOL	PAVING TYPE
	[Symbol]	UNIT PAVEMENT
	[Symbol]	PEDESTRIAN PATH
	[Symbol]	ASPHALT
	[Symbol]	RUBBER PLAY SURFACE
	[Symbol]	SAND
	[Symbol]	TIMBER DECK
	[Symbol]	GREEN PAVERS
	[Symbol]	UNIT PAVEMENT VEHICULAR GRADE

[Symbol]	UNIT PAVEMENT VEHICULAR GRADE
[Symbol]	BANDING
[Symbol]	COBBLESTONE
[Symbol]	FLOATING WETLANDS
[Symbol]	LAWN
TREES	
[Symbol]	DESCRIPTION
[Symbol]	EXISTING TREES
[Symbol]	PROPOSED TREES

0 5 25 50

1:500 GRAPHIC SCALE

Consultants

INTERNATIONAL DESIGN LANDSCAPE ARCHITECT Marina & Waterfront Partners 211 Yonge Street, 10th Floor New York, NY 10038, United States +1 212 693 2395 www.idla.com	ARCHITECT D&A Architects + Planners Inc. 513 Wellington Street West Toronto, ON, Canada M5V 1S1 +1 416 593 2848 www.dandaa.com
CIVIL ENGINEER Crescent Consulting Engineers 2111 Yonge Street, Suite 400 Toronto, ON M2S 1M6, Canada +1 416 477 3392 www.crescent.ca	STRUCTURAL ENGINEER Balslev 1341 Humber Street, Suite 1011 Toronto, ON M2S 1C6, Canada +1 416 593 8550 www.balslev.com
MARINE ENGINEER Shoreline Engineering 20 Holly St., Suite 202 Toronto, ON, Canada M5S 1R1 +1 416 487 4758 www.shoreline.com	GEOTECHNICAL ENGINEER Erikoff Consulting LTD 6415 Northwest Drive Markham, ON, Canada L3R 9X1, Canada +1 905 477 0202 www.erikoffconsulting.com
ENVIRONMENTAL CONSULTANT SLR Global Environmental Solutions Suite 207, 3077 Yonge Street Markham, ON, Canada L3R 5Z5 +1 905 475 2148 www.slrworldwide.com	ELECTRICAL & MECHANICAL ENGINEER M&M 15 Toronto St., Dundas Toronto, ON L5R 2M6, Canada +1 905 646 0273 www.m&mengineering.com
IRRIGATION SPECIALIST Creative Irrigation Solutions Inc. 1225 Sheppard Avenue East Lorain, ON, Canada M3S 2B3 +1 905 423 0202 www.creativeirrigation.com	CERTIFIED ARBORIST Lester Forest Innovations Inc. 123 Northward Drive Markham, ON L3R 4B5 +1 905 214 1122 www.lfinnovations.com
HERITAGE EXPERT EMA Architects Inc. 650 Church St. #400 Toronto, ON M4Y 2G1, Canada +1 416 593 4427 www.ema.ca	SOILAGE & WATYNDING P&H 45 New Street Cambridge, ON, Canada +1 519 845 1855 www.p&hinc.com

INDIGENOUS ENGAGEMENT SPECIALIST
Mikewick Collective
Elder Shelly Charles, Elder Indigenous Engagement Project Lead
Geographic: Island First Nations

LEAD CONSULTANT/LANDSCAPE ARCHITECT

LANDinc

1000 Sheppard Avenue East, Suite 1010
Toronto, Ontario M2S 2B7 Canada
T: 416 957 8881

LANDinc.ca

LANDSCAPE ARCHITECTURE
ENVIRONMENTAL PLANNING

Ontario Infrastructure Ontario

AMIS N N00388 B N/A

PROJECT: ONTARIO PLACE PUBLIC REALM

LOCATION: 955 Lake Shore Blvd West
Toronto, ON M6K 3B9

PROJECT NO: 22608

ISSUE NO: XXXXX-XXXX

REVISION NO: N/A

CLIENT: INFRASTRUCTURE ONTARIO

DESIGNING FIRM: OPPR COMPOSITE PLAN - ZONE 2 MARINA

SCALE: 1:500

DATE: 10/26/2023


DESIGNER: EY/HF/UB/AD/RB/MM

APPROVER: PM

DRAWING NO: L-302

CADD file name

CONCEPTUAL DESIGN ONLY - SUBJECT TO FURTHER CONSULTATION AND OUTCOMES FROM THE ENVIRONMENTAL ASSESSMENT AND GOVERNMENT APPROVAL PROCESS.

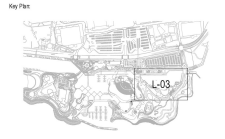

NOT FOR CONSTRUCTION

1	100% OPA SUBMISSION	2023/06/03
2	100% OPA SUBMISSION	2023/11/25
3	Revisions	0000

CONTRACTOR INTERNATIONAL DESIGN LANDSCAPE ARCHITECT 211 King Street West Toronto, ON M5X 1C5, Canada +1 416 461-2222 www.idla.com	ARCHITECT D&A Architects + Planners Inc. 515 Wellington Street West Toronto, ON Canada M5W 1S1 +1 416 593-2888 www.dandaplans.com
CIVIL ENGINEER Crescent Consulting Engineers 2111 Yonge Street, Suite 400 Toronto, ON M2S 1K6, Canada +1 416 467-3392 www.crescentce.com	STRUCTURAL ENGINEER Balslev 1344 Humber Street, Suite 1011 Toronto, ON M6P 2K6, Canada +1 416 593-8550 www.balslev.ca
MARINE ENGINEER Shoreline Engineering 20 Holly St. Suite 202 Toronto, ON Canada M4S 3B1 +1 416 487-4758 www.shoreline.com	GEOTECHNICAL ENGINEER Erikoff Consulting LTD 8415 Northwest Drive Markham, ON L3R 9V1, Canada +1 905 477 0022 www.erikoff.com
ENVIRONMENTAL CONSULTANT SLR Global Environmental Solutions Suite 207, 3077 Yonge Street West Markham, ON Canada L3R 5Z5 +1 905 475-2148 www.slrglobal.com	ELECTRICAL & MECHANICAL ENGINEER Mackinnon 15 Flaxton St. Dundas Toronto, ON L6M 2M6, Canada +1 416 593-0273 www.mackinnon.com
IRRIGATION SPECIALIST Creative Irrigation Solutions Inc. 1225 Woodbine Road, Suite 100 Linden, ON Canada M6S 2B3 +1 905 421-0101 www.creativeirrigation.com	CERTIFIED ARBORIST Lester Forest Innovations Inc. 123 Northwood Drive Markham, ON L3R 4B5 +1 905 214-1122 www.lfinnovations.com
HERITAGE EXPERT ERA Architects Inc. 450 Dundas St. West Toronto, ON M5T 1S1, Canada +1 416 593-4487 www.era.ca	SEWAGE & WASTEWATERING P&H Engineering 45 King Street Toronto, ON M5C 1K6, Canada +1 905 461-1889 www.pandh.com
INDIGENOUS ENGAGEMENT SPECIALIST Mikenech Collective Elder Chelise Charles, Elder Indigenous Engagement Project Lead Georgina, Ontario First Nations	

LANDinc
1000 Sheppard Avenue East, Suite 1010
Toronto, Ontario M2S 2B7 Canada
T: 416 957 8881
LANDinc.ca
LANDSCAPE ARCHITECTURE
ENVIRONMENTAL PLANNING



AMIS N N00388 B N/A
ONTARIO PLACE PUBLIC REALM

Location: 955 Lake Shore Blvd West
Toronto, ON M6K 3B9
Project No: 22608
Drawing No: XXXXX-XXXX
Building No: N/A
Client: INFRASTRUCTURE ONTARIO

Drawing Title: OPPR COMPOSITE PLAN - ZONE 3 BRIGANTINE COVE


Scale: 1:500	Date: 10/26/2023
Drawn by: EY/HF/UB/AD/RB/MM	Checked by: PM
Approved by: PM	Drawing No: L-303

CAD: 7/6/2023




LEGEND		
PAVING NO.	SYMBOL	PAVING TYPE
	[Symbol]	UNIT PAVER
	[Symbol]	PEDESTRIAN PATH
	[Symbol]	ASPHALT
	[Symbol]	RUBBER PLAY SURFACE
	[Symbol]	SAND
	[Symbol]	TIMBER DECK
	[Symbol]	GREEN PAVERS
	[Symbol]	UNIT PAVER VEHICULAR GRADE


[Symbol]	UNIT PAVER VEHICULAR GRADE
[Symbol]	BANDING
[Symbol]	COBBLESTONE
[Symbol]	FLOATING WETLANDS
[Symbol]	LAWN
TREES	
SYMBOL	DESCRIPTION
[Symbol]	EXISTING TREES
[Symbol]	PROPOSED TREES

 

CONCEPTUAL DESIGN ONLY - SUBJECT TO FURTHER CONSULTATION AND OUTCOMES FROM THE ENVIRONMENTAL ASSESSMENT AND GOVERNMENT APPROVAL PROCESS.

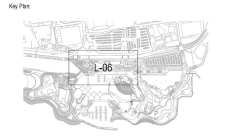

NOT FOR CONSTRUCTION

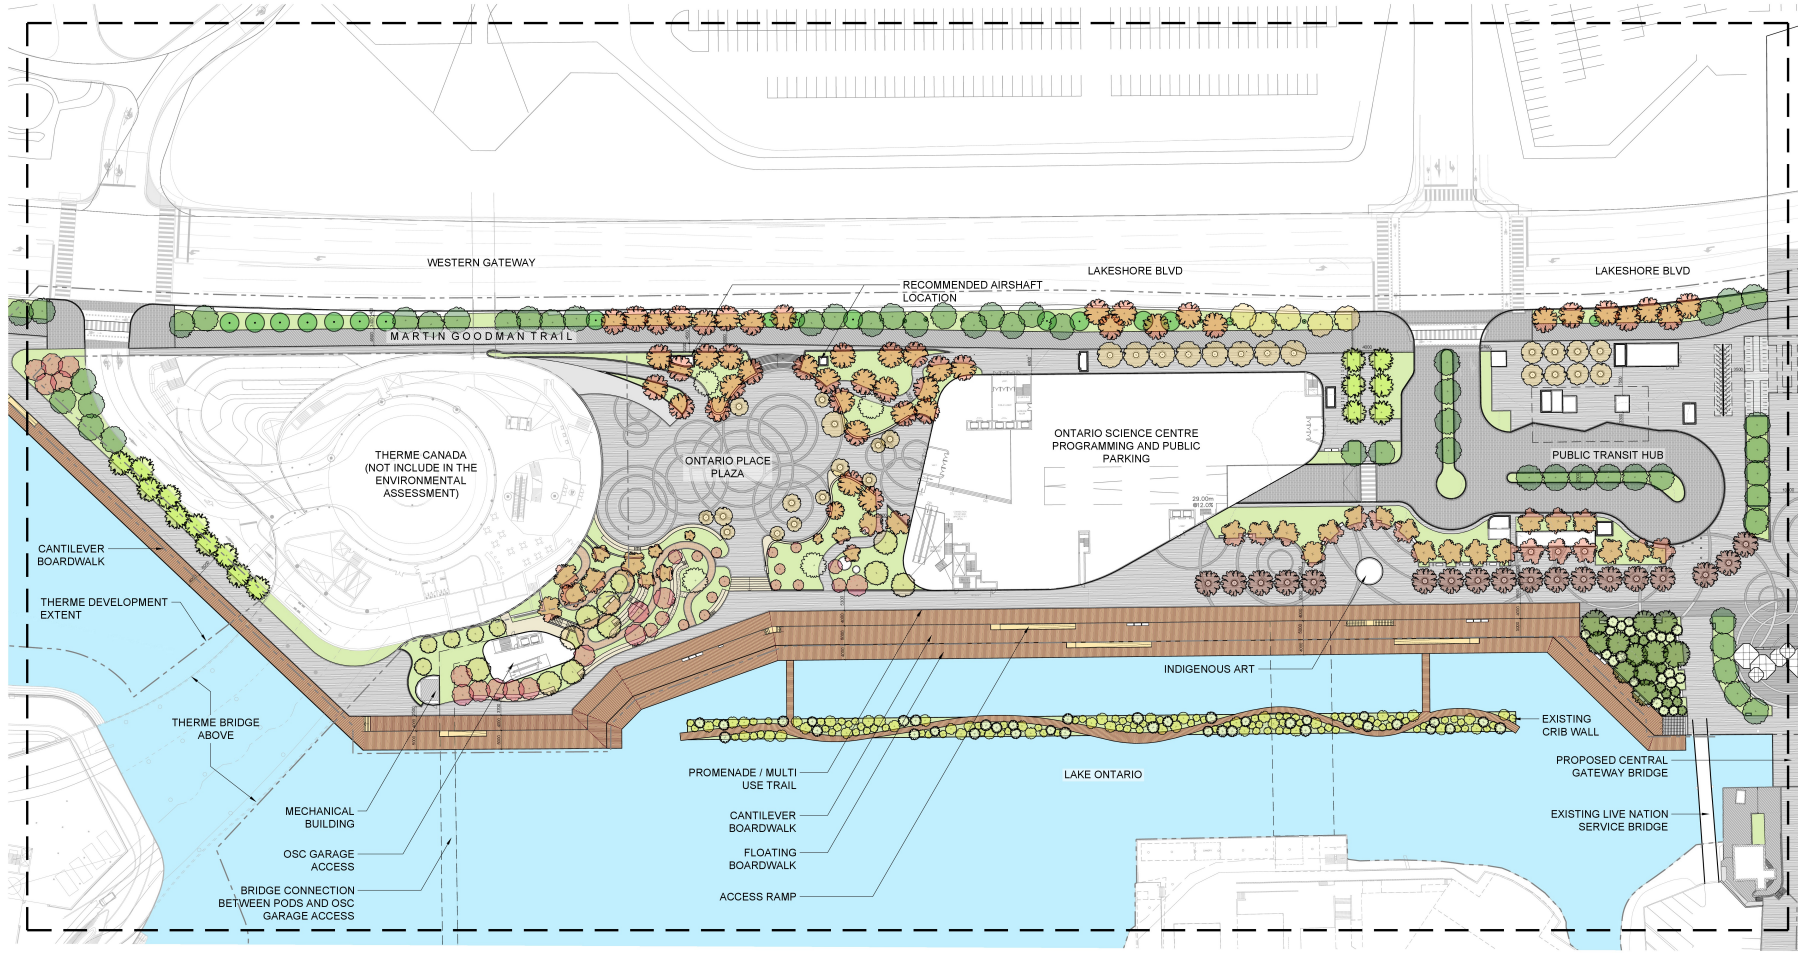

Revision

1	100% OPA SUBMISSION	2023/06/08
2	100% OPA SUBMISSION	2023/11/20

Drawn by: [Name]

Checked by: [Name]

Date: [Date]

Consultants

INTERNATIONAL DESIGN LANDSCAPE ARCHITECT Marta Schwab Partner 211 Yonge Street, 10th Floor Toronto, ON M5S 1W8, Canada +1 416 923-3355 www.idla.com	ARCHITECT OJA Architects + Planners Inc. 515 Wellington St. W. #404 Toronto, ON, Canada M5V 1S1 +1 416 593-2888 www.oja.com
CIVIL ENGINEER Crescent Consulting Engineers 211 Yonge Street, Suite 400 Toronto, ON M5S 1W8, Canada +1 416 477-3792 www.crescent.ca	STRUCTURAL ENGINEER Balslev 134 Humber Street, Suite 1011 Toronto, ON M2M 2P6, Canada +1 416 593-8500 www.balslev.ca
WASNE ENGINEER Shoreline Engineering 20 Holly St., Suite 207 Toronto, ON Canada M4S 1B1 +1 416 487-4758 www.shoreline.com	GEOTECHNICAL ENGINEER Erikoff Consulting LTD 8415 Northwest Drive Markham, Ontario L3R 9Y1, Canada +1 905 477 0202 www.erikoff.com
ENVIRONMENTAL CONSULTANT SLR Global Environmental Solutions Suite 207, 300 Truscott Street Markham, ON, Canada L3R 5J5 +1 905 475-1248 www.slrglobal.com	ELECTRICAL & MECHANICAL ENGINEER Makoon 15 Dundas St. Dundas Toronto, ON L9M 2M6, Canada +1 905 468-0273 www.makoon.ca
IRRIGATION SPECIALIST Creative Irrigation Solutions Inc. 1225 Northview Blvd. Suite 100 Linden, ON Canada M9S 2B7 +1 905 421-0107 www.creativeirrigation.com	CERTIFIED ARCHITECT Lester Ford Architects Inc. 123 Northview Blvd Markham, ON L3R 4S5 +1 905 474-1102 www.lfarchitects.com
HERITAGE EXPERT EWA Architects Inc. 45 King Street Toronto, ON M5T 1S1, Canada +1 416 947-4447 www.ewaarts.ca	SIGNAGE & WAYFINDING P&H ONE 45 King Street Toronto, ON, Canada +1 905 467-8887 www.pandh.com
INDIGENOUS ENGAGEMENT SPECIALIST Mikichuk Creative Elder Shelly Charles, Elder Indigenous Engagement Project Lead Geographic: Island First Nations	

LEAD CONSULTANT/LANDSCAPE ARCHITECT

LANDinc
1000 Sheppard Ave. E. Suite 1010 Toronto, Ontario M2R 2B7 Canada
+1 416 957 8881
LANDinc.ca

LANDSCAPE ARCHITECTURE
ENVIRONMENTAL PLANNING
CONSTRUCTION MANAGEMENT



AMIS N N00388 B N/A

ONTARIO PLACE PUBLIC REALM

Location: 955 Lake Shore Blvd West
Toronto, ON M6K 3B9

22608 XXXXX-XXXX N/A

Client: INFRASTRUCTURE ONTARIO

OPPR COMPOSITE PLAN - ZONE 4a WEST MAINLAND

Scale: 1:500	Date: 10/26/2023
Drawn by: EY/HF/UB/AD/RB/MM	Checked by: [Name]
Approved by: PM	Drawing No: L-304

NOTE: ONTARIO PLAZA AND TRANSIT HUB UNDER REVIEW TO RESPOND TO LATEST PAVILION CHANGES, METROLINX DESIGN DEVELOPMENT, AND FUTURE ONTARIO SCIENCE CENTRE DESIGNS

CONCEPTUAL DESIGN ONLY - SUBJECT TO FURTHER CONSULTATION AND OUTCOMES FROM THE ENVIRONMENTAL ASSESSMENT AND GOVERNMENT APPROVAL PROCESS.


LEGEND


PAVING NO.	SYMBOL	PAVING TYPE
	[Symbol]	UNIT PAVEMENT
	[Symbol]	PEDESTRIAN PATH
	[Symbol]	ASPHALT
	[Symbol]	RUBBER PLAY SURFACE
	[Symbol]	SAND
	[Symbol]	TIMBER DECK
	[Symbol]	GREEN PAVERS
	[Symbol]	UNIT PAVEMENT VEHICULAR GRADE

[Symbol]	UNIT PAVEMENT VEHICULAR GRADE
[Symbol]	BANDING
[Symbol]	COBBLESTONE
[Symbol]	FLOATING WETLANDS
[Symbol]	LAWN

TREES

SYMBOL	DESCRIPTION
[Symbol]	EXISTING TREES
[Symbol]	PROPOSED TREES

 

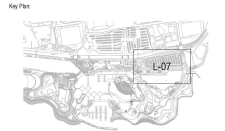

NOT FOR CONSTRUCTION



Revision	
1	100% OPA SUBMISSION
2	100% OPA SUBMISSION
INTERNATIONAL DESIGN LANDSCAPE ARCHITECT Marina Schmitt Partner 210 Broadview Ave. 10th Floor New York, NY 10013, United States +1 212 633 2300 www.ida.com	ARCHITECT OMA Architects + Partners Inc. 515 Wellington St. at 4th Toronto, ON, Canada M5V 1S1 +1 416 461 2800 www.oma.com
CIVIL ENGINEER Clarke Consulting Engineers 211 Yonge Street, Suite 400 Toronto, ON M5S 1M6, Canada +1 416 467 3392 www.clarke.ca	STRUCTURAL ENGINEER Bicknell 1314 Humber Street, Suite 1011 Toronto, ON M2M 2P6, Canada +1 416 463 8500 www.bicknell.ca
WATERS ENGINEER Chesapeake Engineering 20 Holly St., Suite 202 Toronto, ON Canada M4S 1B1 +1 416 467 4758 www.chesapeake.com	GEOTECHNICAL ENGINEER 6700 Sheppard Ave. E. Unit 101 Toronto, ON M2S 2C6, Canada +1 416 467 6700 www.geotechnical.com
ENVIRONMENTAL CONSULTANT SLS Great Environmental Solutions Suite 207, 3601 Yonge Street West Markham, ON, Canada L3R 5Z5 +1 905 475 2148 www.slsinc.com	ELECTRICAL & MECHANICAL ENGINEER Maclean 15 Spadina St., Dundas Toronto, ON M5S 2M6, Canada +1 416 593 6273 www.macleandesign.com
IRRIGATION SPECIALIST Clarke Irrigation Solutions Inc. 1222 Woodbine Road, Suite 100 Leaside, ON, Canada M4S 2B9 +1 416 467 0100 www.clarkeirrigation.com	CERTIFIED ARBORIST Urban Forest Innovators Inc. 1211 Northview Drive Mississauga, ON L5L 4B5 +1 905 274 1100 www.urbanforestinnovators.com
HERITAGE EXPERT EMA Architects Inc. 45 King Street Toronto, ON M5T 1S1, Canada +1 416 961 4647 www.ema.ca	SCULPTURE & WAX/POUNCE F&H 45 King Street Toronto, ON M5T 1S1, Canada +1 416 961 4647 www.fah.com
INDIGENOUS ENGAGEMENT SPECIALIST Indigenous Collective Elder Shelly Charles, Elder Indigenous Engagement Project Lead Geographic First Nations	

LANDinc
 1000 Sheppard Ave. East, Suite 1010
 Toronto, Ontario M2S 2B7 Canada
 T: 416 957 8881
 www.landinc.ca



AMIS N N00388 B N/A
 ONTARIO PLACE PUBLIC REALM

Location: 955 Lake Shore Blvd West
 Toronto, ON M6K 3B9
 Project No: 22608
 Drawing No: XXXXX-XXXX
 Revision No: N/A


Client: INFRASTRUCTURE ONTARIO
 Drawing Title: OPFR COMPOSITE PLAN - ZONE 4b EAST MAINLAND

Scale: 1:500
 Date: 10/26/2023
 Drawn: EY/HF/JB/AD/RB/MM
 Approved: PM


Drawing No: L-305

LEGEND		
PAVING NO.	SYMBOL	PAVING TYPE
	[Symbol]	UNIT PAVEMENT
	[Symbol]	PEDESTRIAN PATH
	[Symbol]	ASPHALT
	[Symbol]	RUBBER PLAY SURFACE
	[Symbol]	SAND
	[Symbol]	TIMBER DECK
	[Symbol]	GREEN PAVERS
	[Symbol]	UNIT PAVEMENT VEHICULAR GRADE

[Symbol]	UNIT PAVEMENT VEHICULAR GRADE
[Symbol]	BANDING
[Symbol]	COBBLESTONE
[Symbol]	FLOATING WETLANDS
[Symbol]	LAWN
TREES	
SYMBOL	DESCRIPTION
[Symbol]	EXISTING TREES
[Symbol]	PROPOSED TREES

 

CONCEPTUAL DESIGN ONLY - SUBJECT TO FURTHER CONSULTATION AND OUTCOMES FROM THE ENVIRONMENTAL ASSESSMENT AND GOVERNMENT APPROVAL PROCESS.

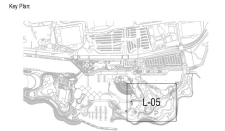

NOT FOR CONSTRUCTION

1	100% OPA SUBMISSION	2023/06/08
2	100% OPA SUBMISSION	2023/11/25
3	Final Review	2024/01/25

INTERNATIONAL DESIGN LANDSCAPE ARCHITECT Marina Schmitt Partners 210 Broadview Ave. 10th Floor New York, NY 10013, United States +1 212 692 2200 www.msp.com	ARCHITECT OMA Architects + Partners Inc. 515 Wellington St. W. 4th Fl. Toronto, ON, Canada M5W 1S1 +1 416 461 3848 www.oma.com
CIVIL ENGINEER Chester Consulting Engineers 211 Yonge Street, Suite 400 Toronto, ON M5S 1K6, Canada +1 416 477 0392 www.cche.com	STRUCTURAL ENGINEER Pauline 134 Humber Street, Suite 1011 Toronto, ON M2M 2K6, Canada +1 416 463 8550 www.pauline.ca
WASNE ENGINEER Wasne Engineering 20 Holly St. Suite 202 Toronto, ON Canada M4S 1B1 +1 416 487 4758 www.wasne.com	GEOTECHNICAL ENGINEER ERM Group Inc. 6415 Northwest Drive Mississauga, Ontario L4V 1X1, Canada +1 905 877 0002 www.erm.com
ENVIRONMENTAL CONSULTANT SLR Global Environmental Solutions Suite 207, 307 Truax Centre Blvd Markham, ON, Canada L3R 5J5 +1 905 475 2148 www.slrglobal.com	ELECTRICAL & MECHANICAL ENGINEER Macdonald 10 Dundas St. Dundas Toronto, ON L9M 2M6, Canada +1 905 886 0273 www.mcdonald-engineer.com
IRRIGATION SPECIALIST Chester Irrigation Solutions Inc. 1225 Woodbine Road, Suite 100 London, ON, Canada N6G 2B9 +1 519 423 0200 www.cheesterirrigation.com	CERTIFIED ARBORIST Urban Forest Innovations Inc. 123 Northwood Drive Mississauga, ON L5L 4B5 +1 905 274 4102 www.urbanforestinnovations.com
HERITAGE EXPERT ERA Architects Inc. 45 King Street Toronto, ON M4T 1S1, Canada +1 416 964 4807 www.era.ca	SCULPTURE & WAXYONDING PAI 404 45 King Street Toronto, ON M5H 1K5, Canada +1 416 964 4807 www.paiartists.com
INDIGENOUS ENGAGEMENT SPECIALIST Mikosko Collective Elder Chieftain Charles, Elder Indigenous Engagement Project Lead Georgian Island First Nation	

LEAD CONSULTANT/LANDSCAPE ARCHITECT
LANDinc
 1084 Sheppard Ave. East, Suite 101
 Toronto, Ontario M2R 2B7 Canada
 T: 416 567 8881
 LANDinc.ca
 LANDSCAPE ARCHITECTURE
 PROFESSIONAL REGULATION
 ENVIRONMENTAL PLANNING

Ontario Infrastructure Ontario

AMIS N N00388 B N/A

ONTARIO PLACE PUBLIC REALM

Location: 955 Lake Shore Blvd West, Toronto, ON M6K 3B9

Project No: 22608

Client: INFRASTRUCTURE ONTARIO

Drawing Title: OPPR COMPOSITE PLAN - ZONE 5 FORUM

Scale: 1:500 Date: 10/26/2023

Drawn by: EY/HF/UB/AD/RB/MM

Approved by: PM

Drawing No: L-306



FLOATING WETLANDS
 INDIGENOUS ART
 UPGRADED EXISTING PUBLIC WASHROOM
 BEAVER NEST PAVILION
 ENTRY STRUCTURE

EXISTING PATHWAY

SALUT - PUBLIC ART RELOCATION
 FORUM FOUNTAIN

RECREATION AREA

BLUFF ROCK WALL

WASHROOMS

RELOCATED JAPANESE TEMPLE BELL
 DIALOGUE - PUBLIC ART RELOCATION

PERCHED BEACH
 ROCK BERM

BOAT LUNCH

WASHROOMS

FIRE PIT
 PAVILION COVERED PATIO & SEATING AREA

TRILLIUM PARK GATEWAY CONNECTION

POTENTIAL MAINTENANCE AND OPERATIONS BUILDING AREAS

BLUFF ROCK WALL
 CONNECTION TO TRILLIUM PARK EXISTING STRUCTURE


EXISTING WATER SLIDE TOWER

WASHROOM

LEGEND

PAVING NO.	SYMBOL	PAVING TYPE
	[Symbol]	UNIT PAVEMENT
	[Symbol]	PEDESTRIAN PATH
	[Symbol]	ASPHALT
	[Symbol]	RUBBER PLAY SURFACE
	[Symbol]	SAND
	[Symbol]	TIMBER DECK
	[Symbol]	GREEN PAVERS
	[Symbol]	UNIT PAVEMENT VEHICULAR GRADE


[Symbol]	UNIT PAVEMENT VEHICULAR GRADE
[Symbol]	BANDING
[Symbol]	COBBLESTONE
[Symbol]	FLOATING WETLANDS
[Symbol]	LAWN
TREES	
[Symbol]	EXISTING TREES
[Symbol]	PROPOSED TREES

 

CONCEPTUAL DESIGN ONLY - SUBJECT TO FURTHER CONSULTATION AND OUTCOMES FROM THE ENVIRONMENTAL ASSESSMENT AND GOVERNMENT APPROVAL PROCESS.

G-3 Preliminary Grading Plans


Key Plan:

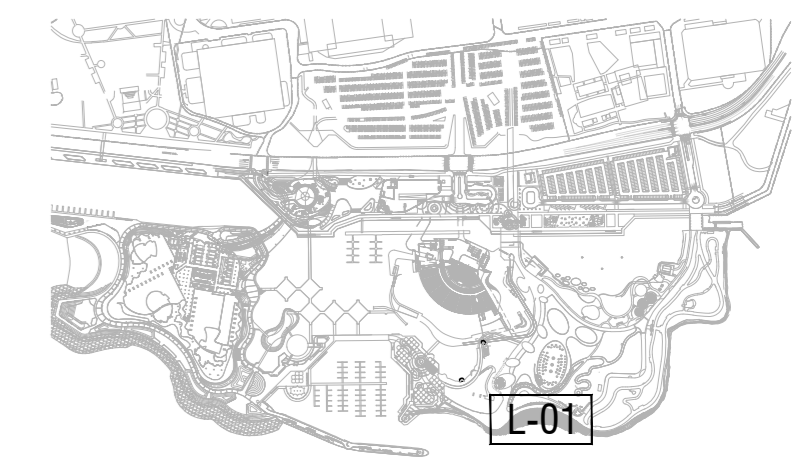

Notes:

NOT FOR CONSTRUCTION

6		
5		
4		
3		
2	100% OPA RESUBMISSION	2023/09/08
1	100% OPA SUBMISSION	2022/11/25
No	Revisions	Date

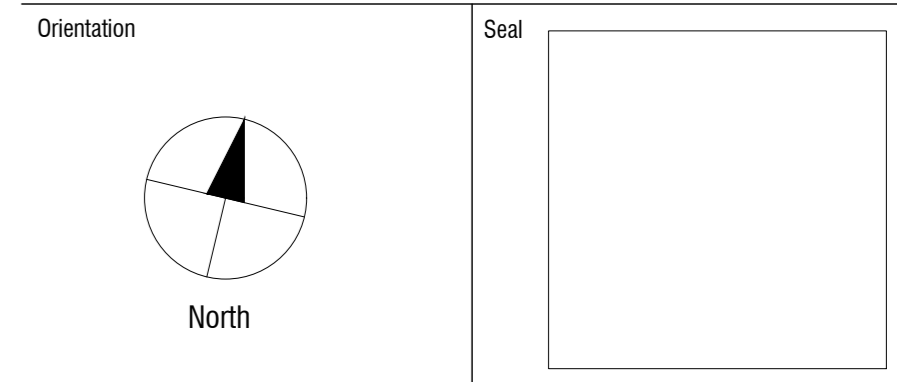

Orientation

INTERNATIONAL DESIGN LANDSCAPE ARCHITECT
 Mattia Saverio Partners
 233 Broadway, 15th Floor
 New York, NY 10078, United States
 +1 718 941 2005
<https://midp.world>

CIVIL ENGINEER
 Crozier Consulting Engineers
 211 Yonge Street, Suite 600
 Toronto, ON M5S 1M4, Canada
 +1 416-477-3392
www.crozier.ca

MARINE ENGINEER
 Shropshire Engineering
 20 Holly St, Suite 202
 Toronto, ON, Canada M5S 3B1
 +1 416-487-4756
www.shropshire.com

ENVIRONMENTAL CONSULTANT
 SLR Global Environmental Solutions
 Suite 200 - 300 Town Centre Blvd
 Markham, ON, Canada L3R 5Z8
 +1 905-415-7248
www.slrglobal.com


IRRIGATION SPECIALIST
 Creative Irrigation Solutions Inc.
 1235 Woodbine Road North
 London, ON, Canada N6G 2R0
 +1 519-521-5120
www.creativeirrigation.on.ca

HERITAGE EXPERT
 ERA Architects Inc.
 625 Church St #800,
 Toronto, ON M5X 2S1, Canada
 +1 416 963-4497
www.eraarch.ca

INDIGENOUS ENGAGEMENT SPECIALIST
 Mirokani Collective
 Elder Shirley Charles, Elder Indigenous
 Engagement Project Lead
 Georgina Island First Nation

LEAD CONSULTANT/LANDSCAPE ARCHITECT

LANDinc
 1284 Sheving Road, Suite 003 Toronto, Ontario M8R 2B7 Canada
 T. 416 857 8881
LANDinc.ca

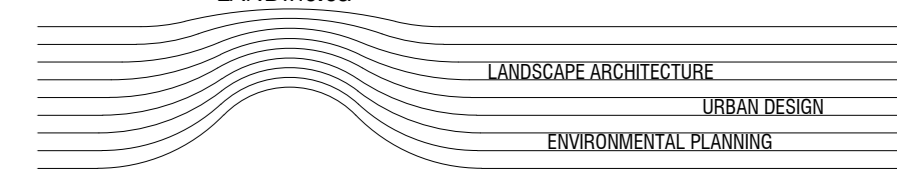

AMIS N N00388 B N/A
 Project: ONTARIO PLACE PUBLIC REALM

Location: 955 Lake Shore Blvd West
 Toronto, ON M6K 3B9
 ID Project No: 22608 Site No: XXXXX-XXXX Building No: N/A


Client: INFRASTRUCTURE ONTARIO

Drawing Title: OPPR COMPOSITE PLAN - ZONE 1 SOUTH SHORE

Scale: 1:200 Date: 10/26/2023

Drawn by: EY/HF/JB/AD/RB/MM
 Approved by: PM Drawing No: L-301


CADD file name

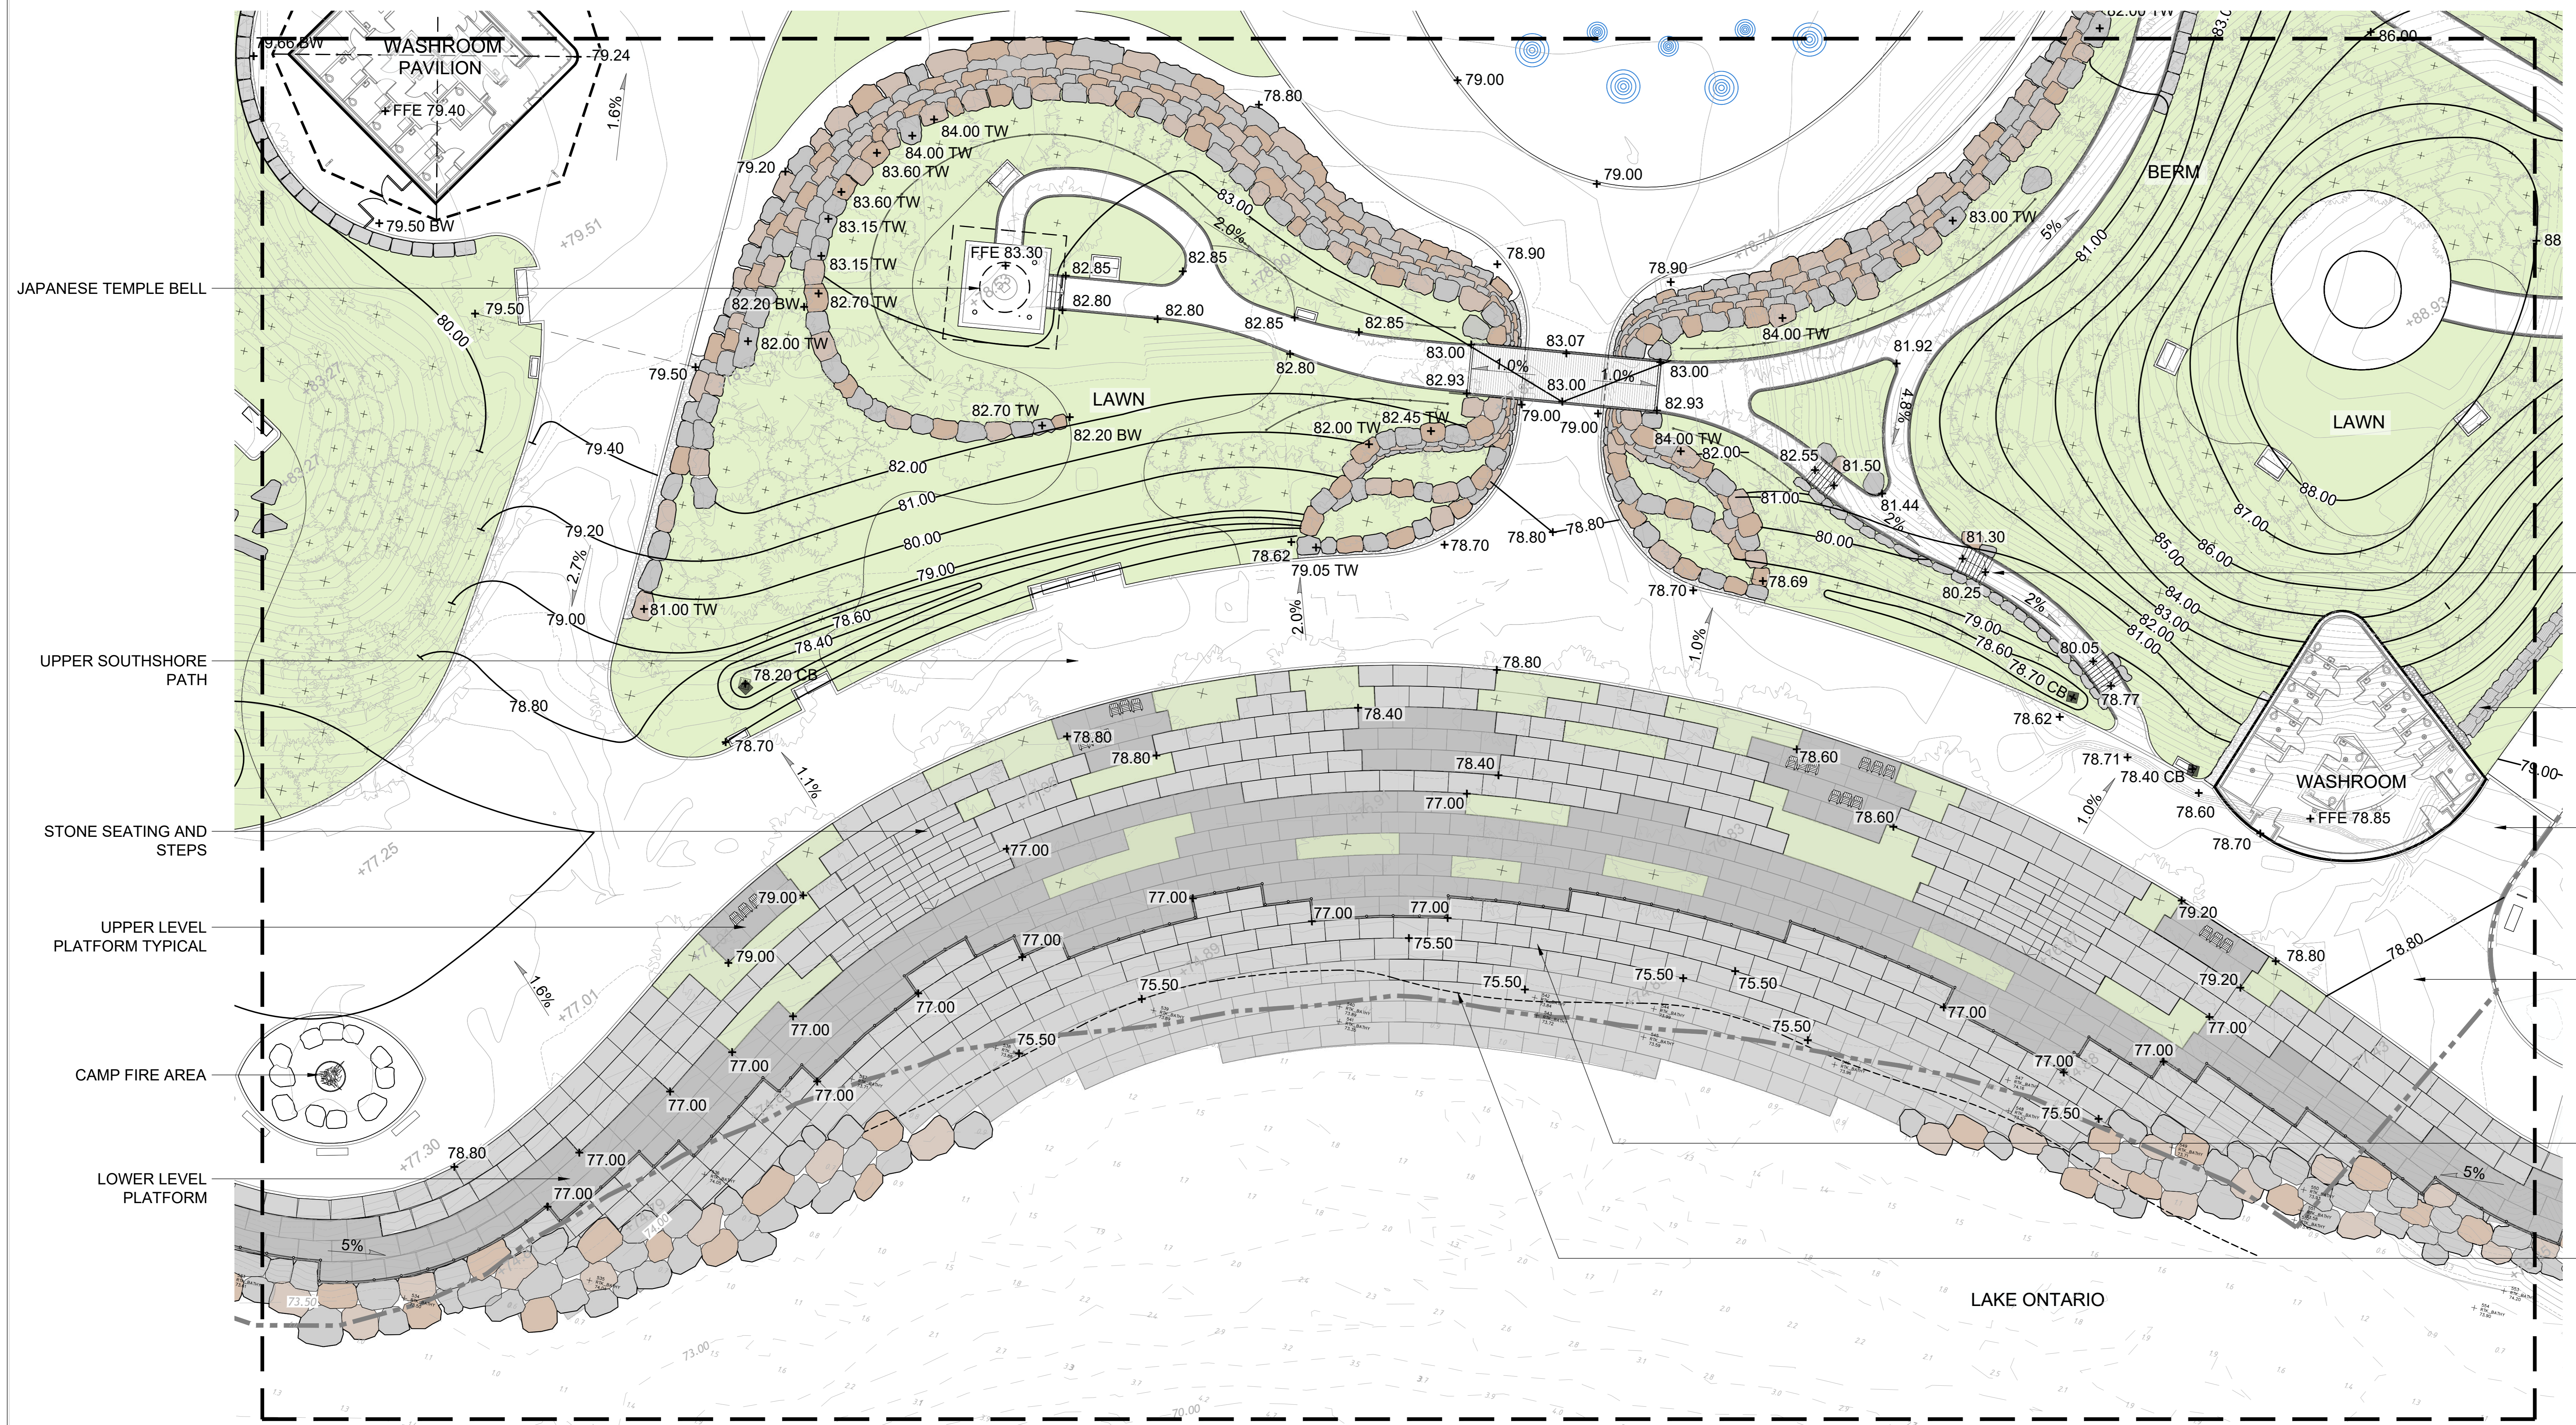


CONCEPTUAL DESIGN ONLY - SUBJECT TO FURTHER CONSULTATION AND OUTCOMES FROM THE ENVIRONMENTAL ASSESSMENT AND GOVERNMENT APPROVAL PROCESS.

GRADING LEGEND	
77.00	NEW 0.2 METER CONTOUR LINE
HP	HIGH POINT
LP	LOW POINT
CB TOP	CATCH BASIN RIM
+TW	TOP OF WALL
+BC	BOTTOM OF CURB
+TS	TOP OF STAIR


+BS	BOTTOM OF STAIR
---	CATCHMENT AREA LIMIT
+77.00	NEW SPOT ELEVATION
2.50	SLOPE PERCENTAGE
[Symbol]	EXISTING CATCH BASIN 34 QTY.
[Symbol]	NEW CATCH BASIN 27 QTY.
---	PROPERTY LINE

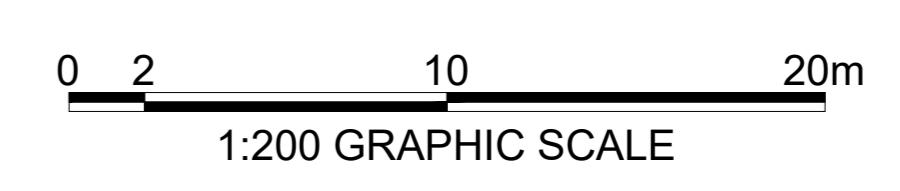

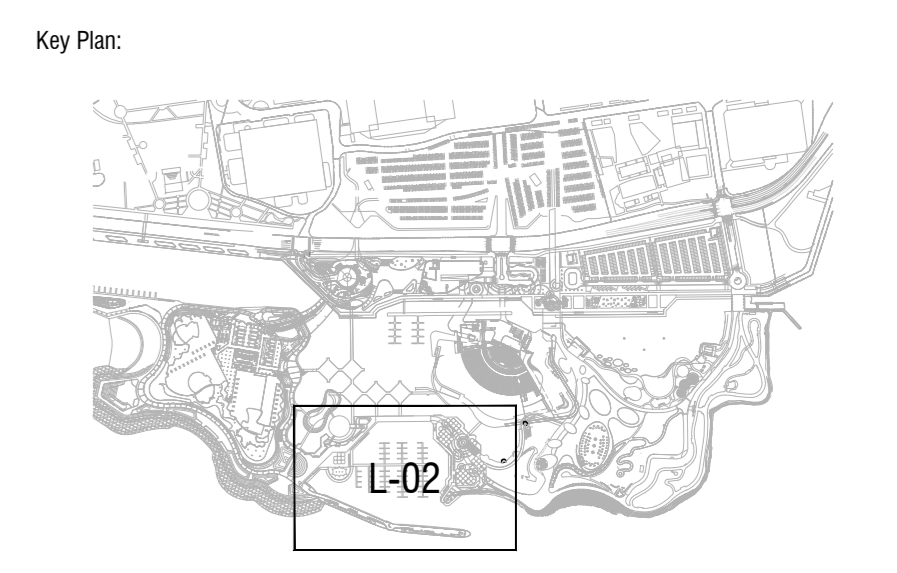

NOT FOR CONSTRUCTION


No	Revisions	Date
1	100% OPA RESUBMISSION	2023/08/08
2	100% OPA SUBMISSION	2022/11/25

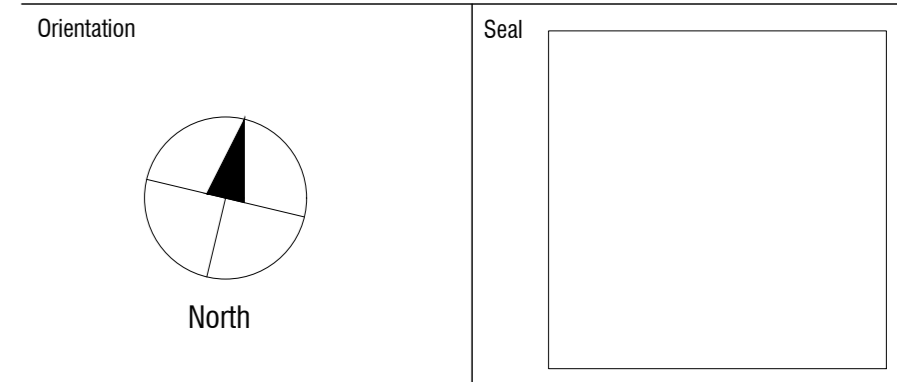

Consultants	
INTERNATIONAL DESIGN LANDSCAPE ARCHITECT Martha Gonzalez Partners 233 Broadway, 15th Floor New York, NY 10028, United States +1 718 541 2005 https://misp.world	ARCHITECT JAS Architects + Interiors Inc. 517 Wellington St W #404 Toronto, ON, Canada M5V 1G1 +1 416-979-9834 www.jas.ca
CIVIL ENGINEER Crozier Consulting Engineers 211 Yonge Street, Suite 600 Toronto, ON M5S 1M4, Canada +1 416-477-3392 www.crozier.ca	STRUCTURAL ENGINEER Blackwell 134 Peter Street, Suite 1301 Toronto, ON M5V 2Y2, Canada +1 416-593-5300 www.blackwell.ca
MARINE ENGINEER Shepley Engineering 20 Holy St, Suite 202 Toronto, ON, Canada M5S 3B1 +1 416-487-4756 www.shepley.com	GEOTECHNICAL ENGINEER Emission Consultants LTD 6415 Northwest Drive Mississauga, Ontario L4V 1X1, Canada +1 905-877-2002 www.emissionconsultants.ca
ENVIRONMENTAL CONSULTANT SLR Global Environmental Solutions Suite 200 - 300 Town Centre Blvd Markham, ON, Canada M3R 5Z8 +1 905-415-7248 www.slrglobal.com	ELECTRICAL & MECHANICAL ENGINEER Mazonson 15 Foundry St, Dundas Toronto, ON L9H 2V6, Canada +1 905-448-0213 www.mazonsonpartners.com
IRRIGATION SPECIALIST Creative Irrigation Solutions Inc. 1235 Woodland Road North London, ON, Canada N6G 2B0 +1 519-521-5120 www.creativeirrigation.on.ca	CERTIFIED ARBORIST Urban Forest Innovations Inc. 1231 Northwest Drive Mississauga, ON L5G 4E8 +1 905-274-1022 www.urbanforestinnovations.com
HERITAGE EXPERT ERA Architects Inc. 625 Church St #900, Toronto, ON M5V 2S1, Canada +1 416 963-4497 www.eraarch.ca	SIGNAGE & WAYFINDING FATHOM 40 King Street Dartmouth, NS, Canada +1 902-481-2525 www.fathomstudio.ca
INDIGENOUS ENGAGEMENT SPECIALIST Miwokamk Collective Elder Shirley Charles, Elder Indigenous Engagement Project Lead Georgina Island First Nation	

LEAD CONSULTANT/LANDSCAPE ARCHITECT

LANDinc
 1284 Sheving Road, Suite 003 Toronto, Ontario M8R 2B7 Canada
 TORONTO@LANDINC.CA
 T. 416 857 8881

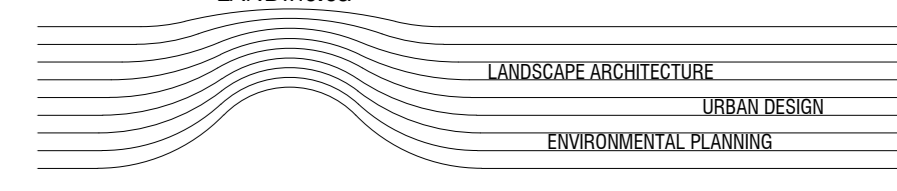


AMIS N N00388 B N/A
 Project
ONTARIO PLACE PUBLIC REALM

Location
955 Lake Shore Blvd West
Toronto, ON M6K 3B9
 ID Project No 22608 Site No XXXXX-XXXX Building No N/A
 Client
INFRASTRUCTURE ONTARIO

Drawing Title
OPPR COMPOSITE PLAN - ZONE 2 MARINA

Scale
1:500
 Date
 10/26/2023
 Drawn by
 EY/HF/JB/AD/RB/MM
 Approved by
 PM
 Drawing No
L-302

CADD file name

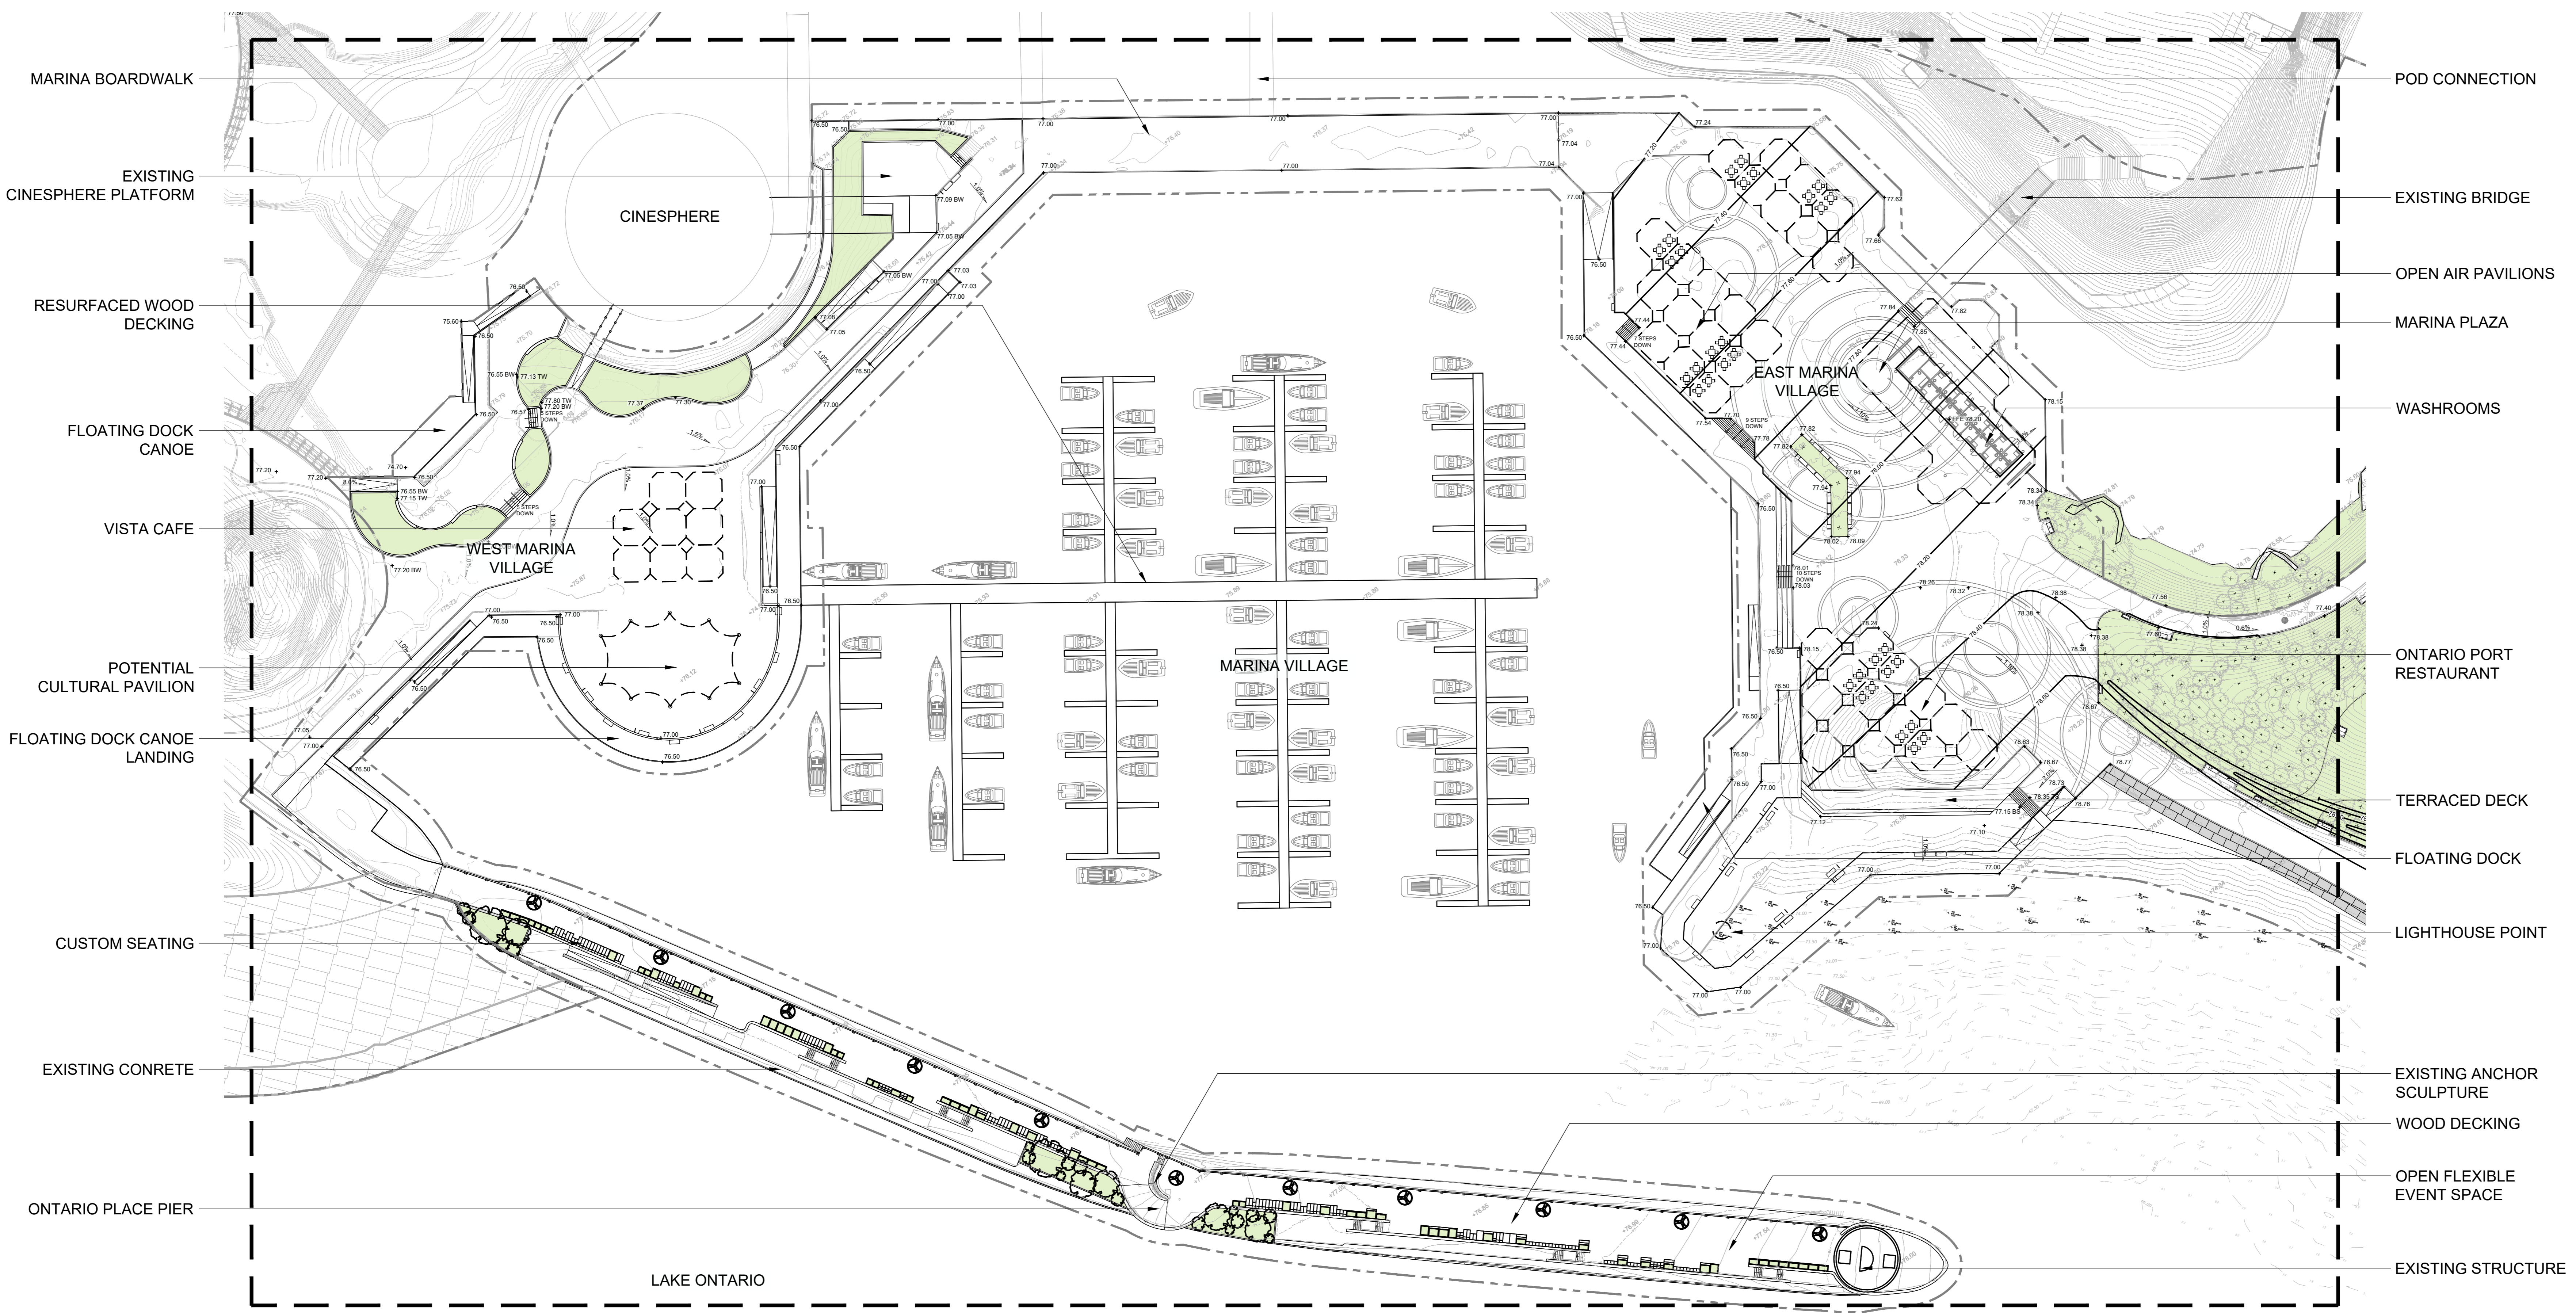

MARINA BOARDWALK
 EXISTING CINESPHERE PLATFORM
 RESURFACED WOOD DECKING
 FLOATING DOCK CANOE
 VISTA CAFE
 POTENTIAL CULTURAL PAVILION
 FLOATING DOCK CANOE LANDING
 CUSTOM SEATING
 EXISTING CONCRETE
 ONTARIO PLACE PIER


POD CONNECTION
 EXISTING BRIDGE
 OPEN AIR PAVILIONS
 MARINA PLAZA
 WASHROOMS
 ONTARIO PORT RESTAURANT
 TERRACED DECK
 FLOATING DOCK
 LIGHTHOUSE POINT
 EXISTING ANCHOR SCULPTURE
 WOOD DECKING
 OPEN FLEXIBLE EVENT SPACE
 EXISTING STRUCTURE


LAKE ONTARIO

GRADING LEGEND	
77.00	NEW 0.2 METER CONTOUR LINE
HP	HIGH POINT
LP	LOW POINT
CB TOP	CATCH BASIN RIM
+TW	TOP OF WALL
+BC	BOTTOM OF CURB
+TS	TOP OF STAIR

+BS	BOTTOM OF STAIR	
---	CATCHMENT AREA LIMIT	
+77.00	NEW SPOT ELEVATION	
2.50	SLOPE PERCENTAGE	
[Symbol]	EXISTING CATCH BASIN	34 QTY.
[Symbol]	NEW CATCH BASIN	27 QTY.
---	PROPERTY LINE	


CONCEPTUAL DESIGN ONLY - SUBJECT TO FURTHER CONSULTATION AND OUTCOMES FROM THE ENVIRONMENTAL ASSESSMENT AND GOVERNMENT APPROVAL PROCESS.

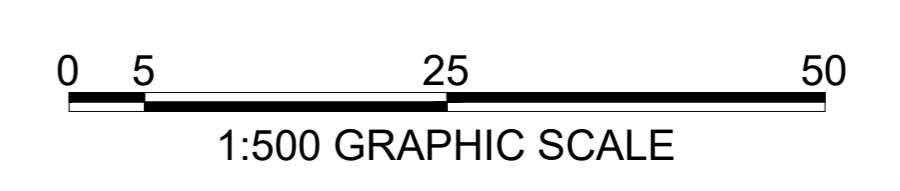

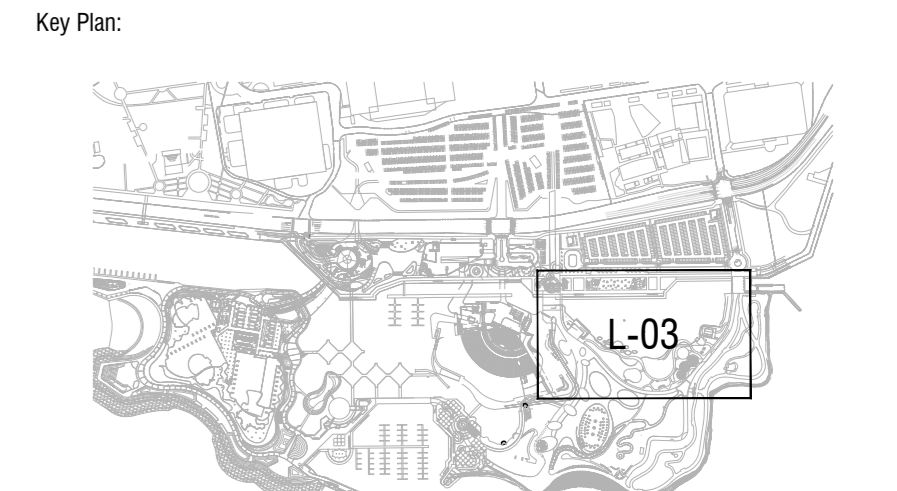


NOT FOR CONSTRUCTION

No	Revisions	Date
1	100% OPA RESUBMISSION	2023/08/08
2	100% OPA SUBMISSION	2022/11/25

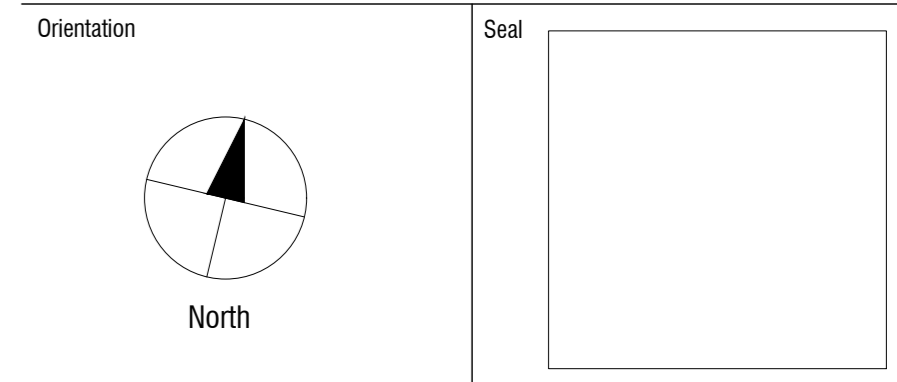

Consultants	
INTERNATIONAL DESIGN LANDSCAPE ARCHITECT Martha Gonzalez Partners 233 Broadway, 15th Floor New York, NY 10078, United States +1 718 641 2005 https://idlp.world	ARCHITECT JAS Architects + Interiors Inc. 517 Wellington St W #404 Toronto, ON, Canada M5V 1G1 +1 416-979-9834 www.jas.ca
CIVIL ENGINEER Crozier Consulting Engineers 211 Yonge Street, Suite 600 Toronto, ON M5S 1M4, Canada +1 416-477-3392 www.cfcrozier.ca	STRUCTURAL ENGINEER Blackwell 134 Peter Street, Suite 1301 Toronto, ON M5V 2Y2, Canada +1 416-593-5300 www.blackwell.ca
MARINE ENGINEER Sherrington Engineering 20 Holly St, Suite 202 Toronto, ON, Canada M5S 3B1 +1 416-487-4756 www.sherrington.com	GEOTECHNICAL ENGINEER Emission Consultants LTD 6415 Northwest Drive Mississauga, Ontario L4V 1X1, Canada +1 905-877-2002 www.emissionconsultants.ca
ENVIRONMENTAL CONSULTANT SLR Global Environmental Solutions Suite 200 - 300 Town Centre Blvd Markham, ON, Canada L3R 5Z8 +1 905-415-7248 www.slrglobal.com	ELECTRICAL & MECHANICAL ENGINEER Manroon 15 Foundry St, Dundas Toronto, ON L9H 2V6, Canada +1 905-448-0373 www.manroonpartners.com
IRRIGATION SPECIALIST Creative Irrigation Solutions Inc. 1235 Woodland Road North London, ON, Canada N6G 2B0 +1 519-521-5120 www.creativeirrigation.on.ca	CERTIFIED ARBORIST Urban Forest Innovations Inc. 1231 Northtown Drive Mississauga ON L5G 4E8 +1 905-274-1022 www.urbanforestinnovations.com
HERITAGE EXPERT ERA Architects Inc. 625 Church St #900, Toronto, ON M5V 2S1, Canada +1 416 963-4497 www.eraarch.ca	SIGNAGE & WAYFINDING FATHOM 40 King Street Dartmouth, NS, Canada +1 902-481-2525 www.fathomstudio.ca
INDIGENOUS ENGAGEMENT SPECIALIST Minokamk Collective Elder Shirley Charles, Elder Indigenous Engagement Project Lead Georgina Island First Nation	

LEAD CONSULTANT/LANDSCAPE ARCHITECT
LANDinc
 1284 Sheving Road, Suite 003 Toronto, Ontario M8R 2B7 Canada
 T. 416 657 8881
 TORONTO@LANDINC.CA

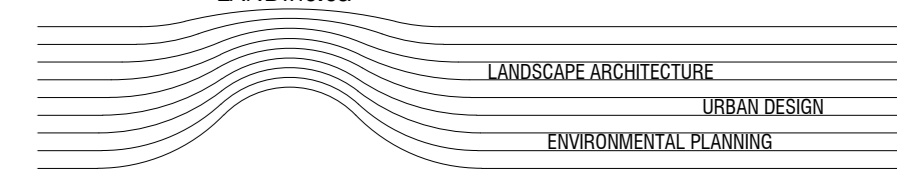


AMIS N N00388 B N/A
 Project
ONTARIO PLACE PUBLIC REALM

Location
**955 Lake Shore Blvd West
 Toronto, ON M6K 3B9**
 ID Project No 22608 Site No XXXXX-XXXX Building No N/A
 Client
INFRASTRUCTURE ONTARIO

Drawing Title
**OPPR COMPOSITE PLAN - ZONE 3
 BRIGANTINE COVE**

Scale
1:500
 Date
 10/26/2023
 Drawn by
 EY/HF/JB/AD/RB/MM
 Approved by
 PM
 Drawing No
L-303

CADD file name

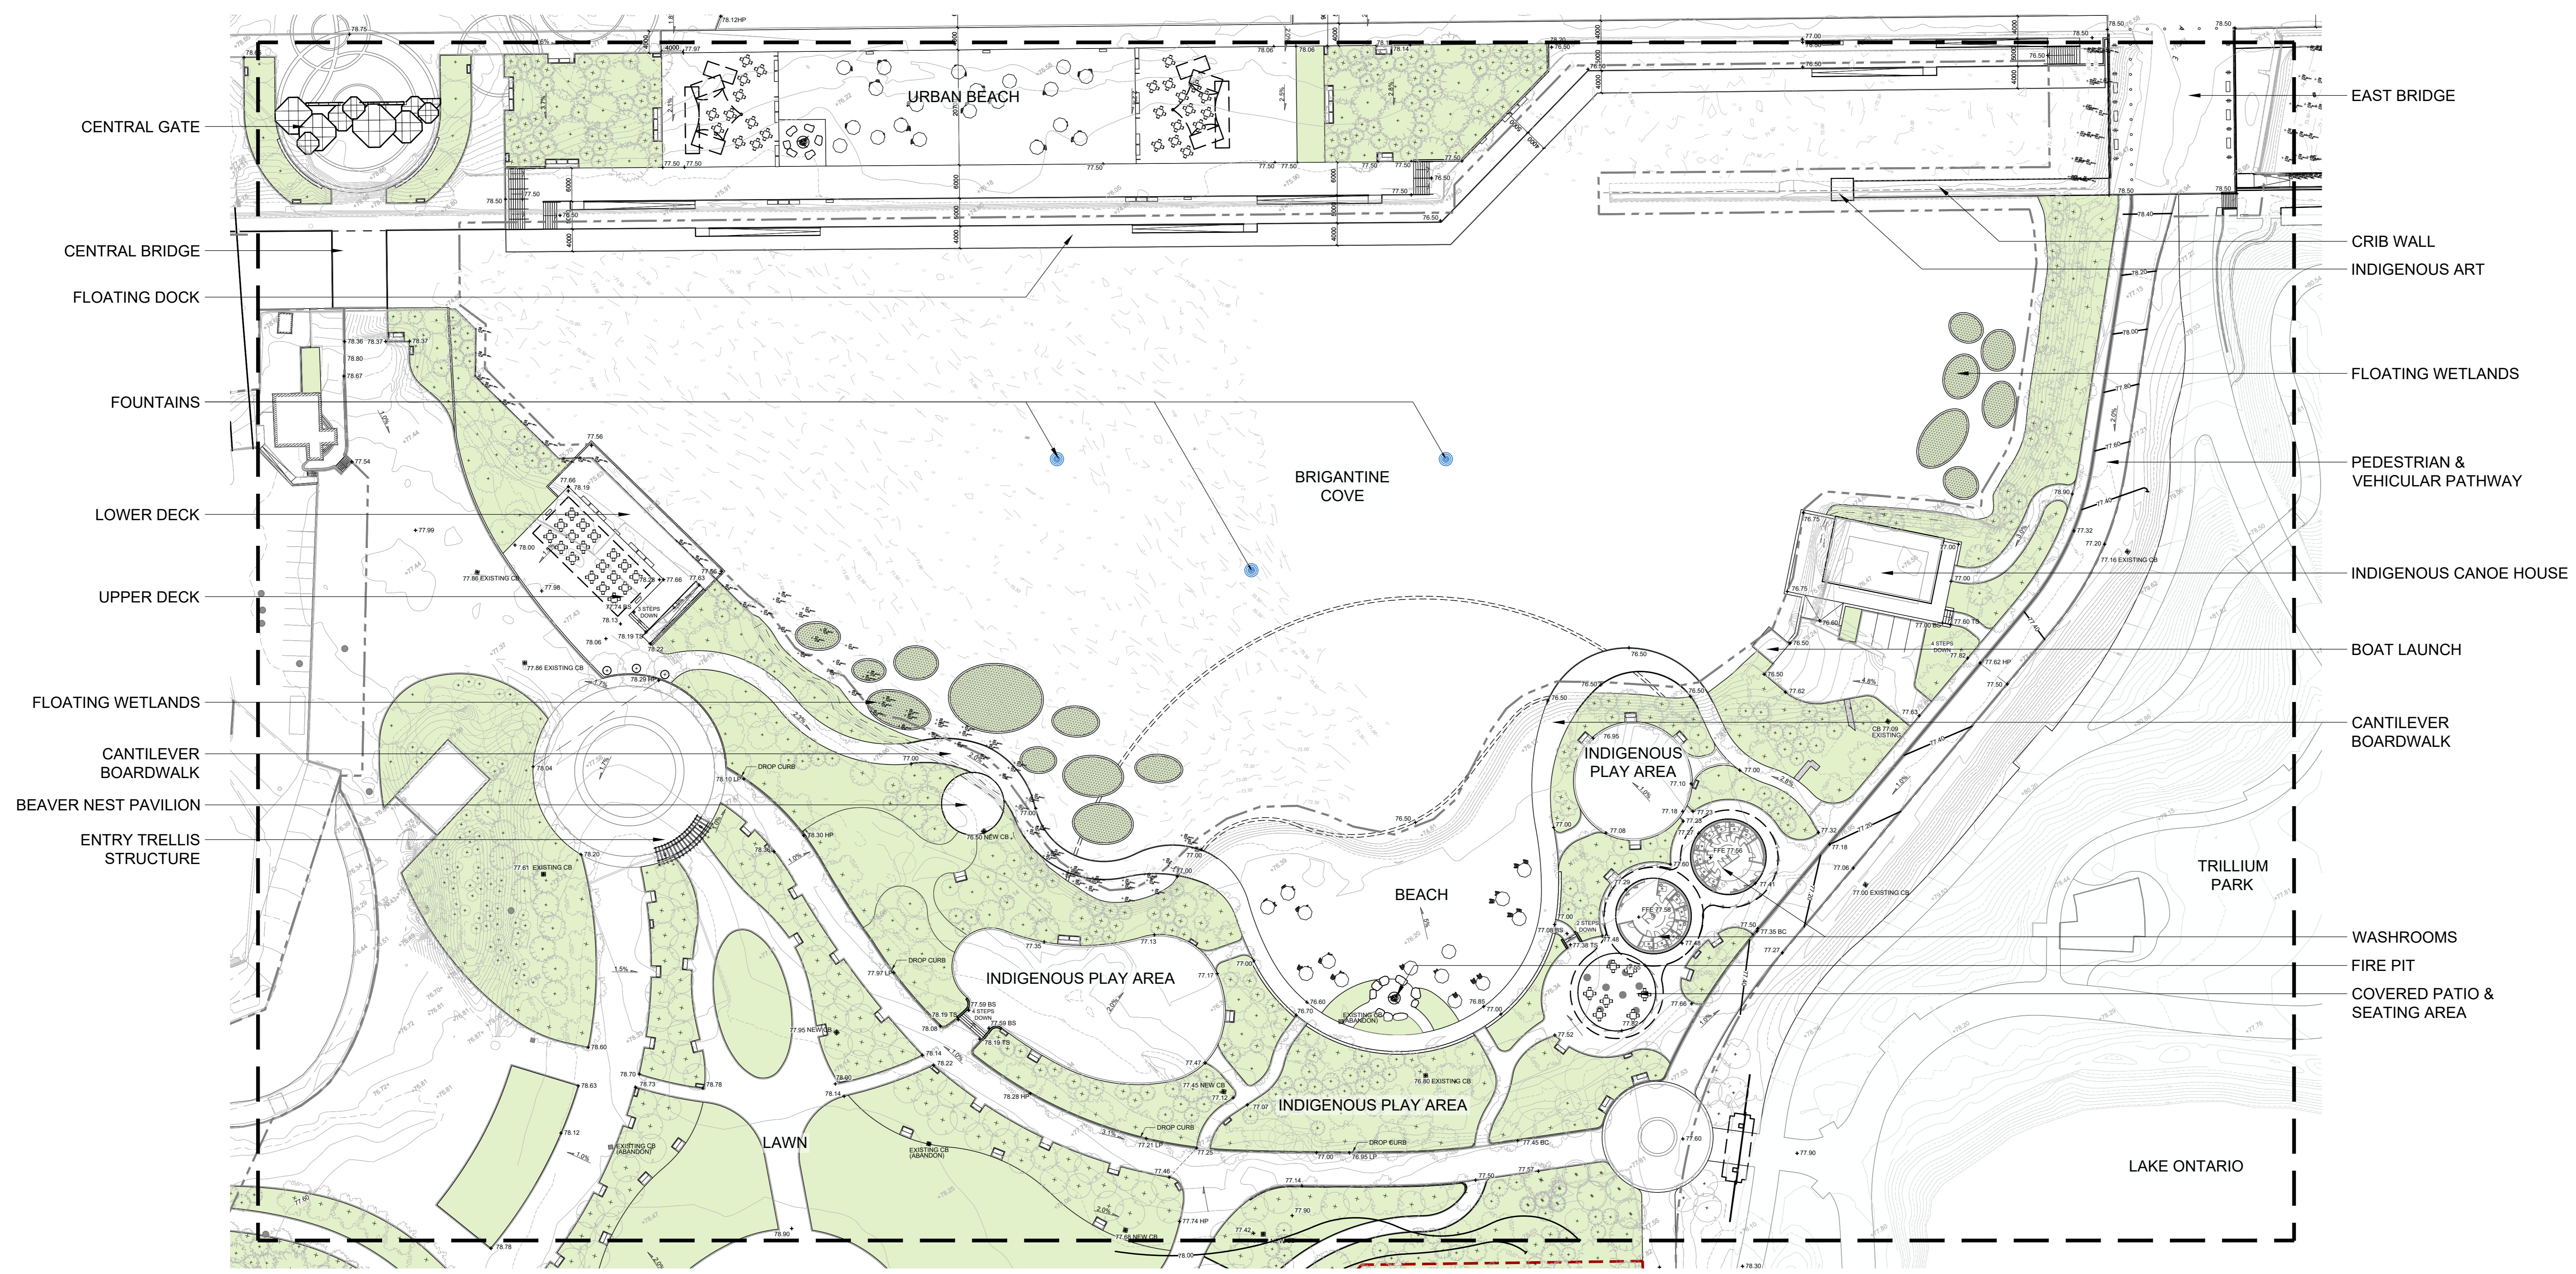


CENTRAL GATE
 CENTRAL BRIDGE
 FLOATING DOCK
 FOUNTAINS
 LOWER DECK
 UPPER DECK
 FLOATING WETLANDS
 CANTILEVER BOARDWALK
 BEAVER NEST PAVILION
 ENTRY TRELLIS STRUCTURE


EAST BRIDGE
 CRIB WALL
 INDIGENOUS ART
 FLOATING WETLANDS
 PEDESTRIAN & VEHICULAR PATHWAY
 INDIGENOUS CANOE HOUSE
 BOAT LAUNCH
 CANTILEVER BOARDWALK
 WASHROOMS
 FIRE PIT
 COVERED PATIO & SEATING AREA

GRADING LEGEND	
77.00	NEW 0.2 METER CONTOUR LINE
HP	HIGH POINT
LP	LOW POINT
CB TOP	CATCH BASIN RIM
+TW	TOP OF WALL
+BC	BOTTOM OF CURB
+TS	TOP OF STAIR

+BS	BOTTOM OF STAIR	
---	CATCHMENT AREA LIMIT	
+77.00	NEW SPOT ELEVATION	
2.50	SLOPE PERCENTAGE	
[Symbol]	EXISTING CATCH BASIN	34 QTY.
[Symbol]	NEW CATCH BASIN	27 QTY.
---	PROPERTY LINE	

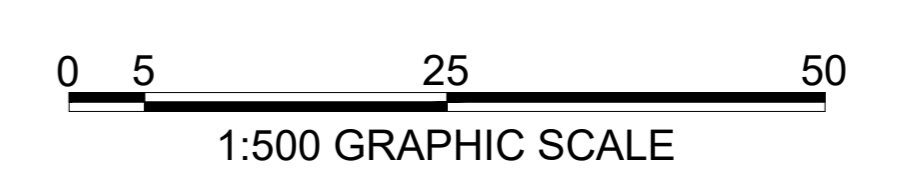


CONCEPTUAL DESIGN ONLY - SUBJECT TO FURTHER CONSULTATION AND OUTCOMES FROM THE ENVIRONMENTAL ASSESSMENT AND GOVERNMENT APPROVAL PROCESS.

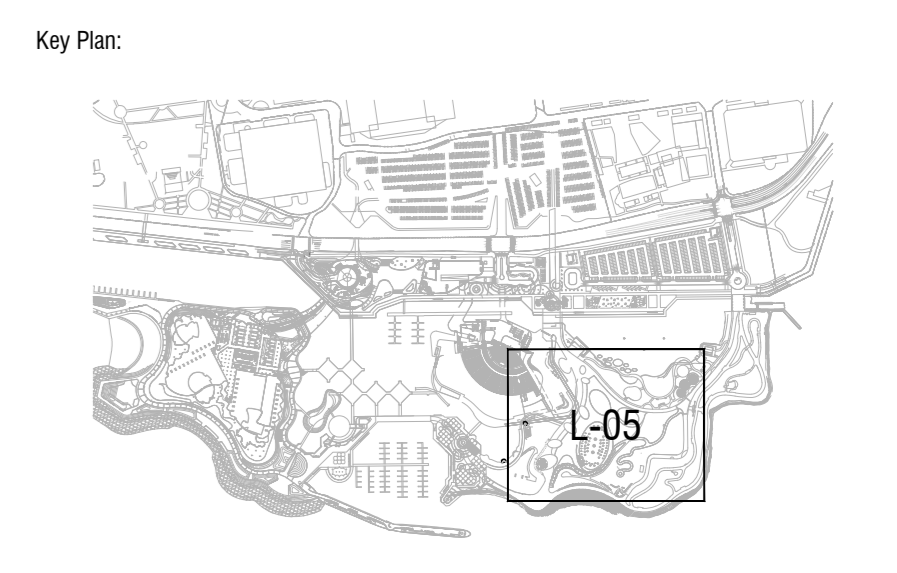

NOT FOR CONSTRUCTION

No.	Revisions	Date
1	100% OPA SUBMISSION	2023/08/08
2	100% OPA SUBMISSION	2023/11/25

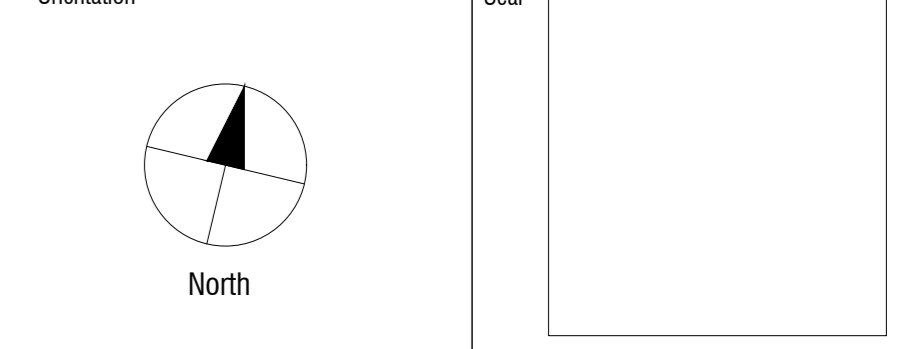


CONSULTANTS	
INTERNATIONAL DESIGN LANDSCAPE ARCHITECT Mattia Saverio Partners 233 Broadway, 15th Floor New York, NY 10078, United States +1 718 941 2005 https://msip.world	ARCHITECT JAS Architects + Interiors Inc. 517 Wellington St W #404 Toronto, ON Canada M5V 1G1 +1 416-979-9834 www.jas.ca
CIVIL ENGINEER Crozier Consulting Engineers 211 Yonge Street, Suite 600 Toronto, ON M5S 1M4, Canada +1 416-477-3392 www.cfcrozier.ca	STRUCTURAL ENGINEER Blackwell 134 Peter Street, Suite 1301 Toronto, ON M5S 2Y2, Canada +1 416-593-5300 www.blackwell.ca
MARINE ENGINEER Sherrington Engineering 20 Holly St, Suite 302 Toronto, ON Canada M4S 3B1 +1 416-487-4756 www.sherrington.com	GEOTECHNICAL ENGINEER Emission Consultants LTD 6415 Northwest Drive Mississauga, Ontario L4V 1X1, Canada +1 905-877-0202 www.emissionconsultants.ca
ENVIRONMENTAL CONSULTANT SLR Global Environmental Solutions Suite 200 - 300 Town Centre Blvd Markham, ON Canada M3S 5Z8 +1 905-415-7248 www.slrcanada.com	ELECTRICAL & MECHANICAL ENGINEER Manoson 15 Foundry St, Dundas Toronto, ON L9H 2V6, Canada +1 905-448-0373 www.manosonpartners.com
IRRIGATION SPECIALIST Creative Irrigation Solutions Inc. 1235 Woodland Road North London, ON Canada N6G 2S0 +1 519-521-5120 www.creativeirrigation.on.ca	CERTIFIED ARBORIST Urban Forest Innovations Inc. 1231 Northman Drive Mississauga ON L5G 4E8 +1 905-274-1022 www.urbanforestinnovations.com
HERITAGE EXPERT ERA Architects Inc. 625 Church St #400, Toronto, ON M5X 2S1, Canada +1 416 963-4497 www.eraarch.ca	SIGNAGE & WAYFINDING FATHOM 40 King Street Dartmouth, NS, Canada +1 902-481-2525 www.fathomstudio.ca
INDIGENOUS ENGAGEMENT SPECIALIST Miwakami Collective Elder Shirley Charles, Elder Indigenous Engagement Project Lead Georgina Island First Nation	

LANDinc
 1284 Sheving Road, Suite 003 Toronto, Ontario M8R 2B7 Canada
 T. 416 857 8881
TORONTO@LANDINC.CA
LANDINC.CA



AMIS N N00388 B N/A
 Project: ONTARIO PLACE PUBLIC REALM
 Location: 955 Lake Shore Blvd West Toronto, ON M6K 3B9
 ID Project No: 22608 Site No: XXXXX-XXXX Building No: N/A
 Client: INFRASTRUCTURE ONTARIO

Drawing Title: OPPR COMPOSITE PLAN - ZONE 5 FORUM
 Scale: 1:500 Date: 10/26/2023
 Drawn by: EY/HF/JB/AD/RB/MM
 Approved by: PM Drawing No: L-306
 CADD file name:

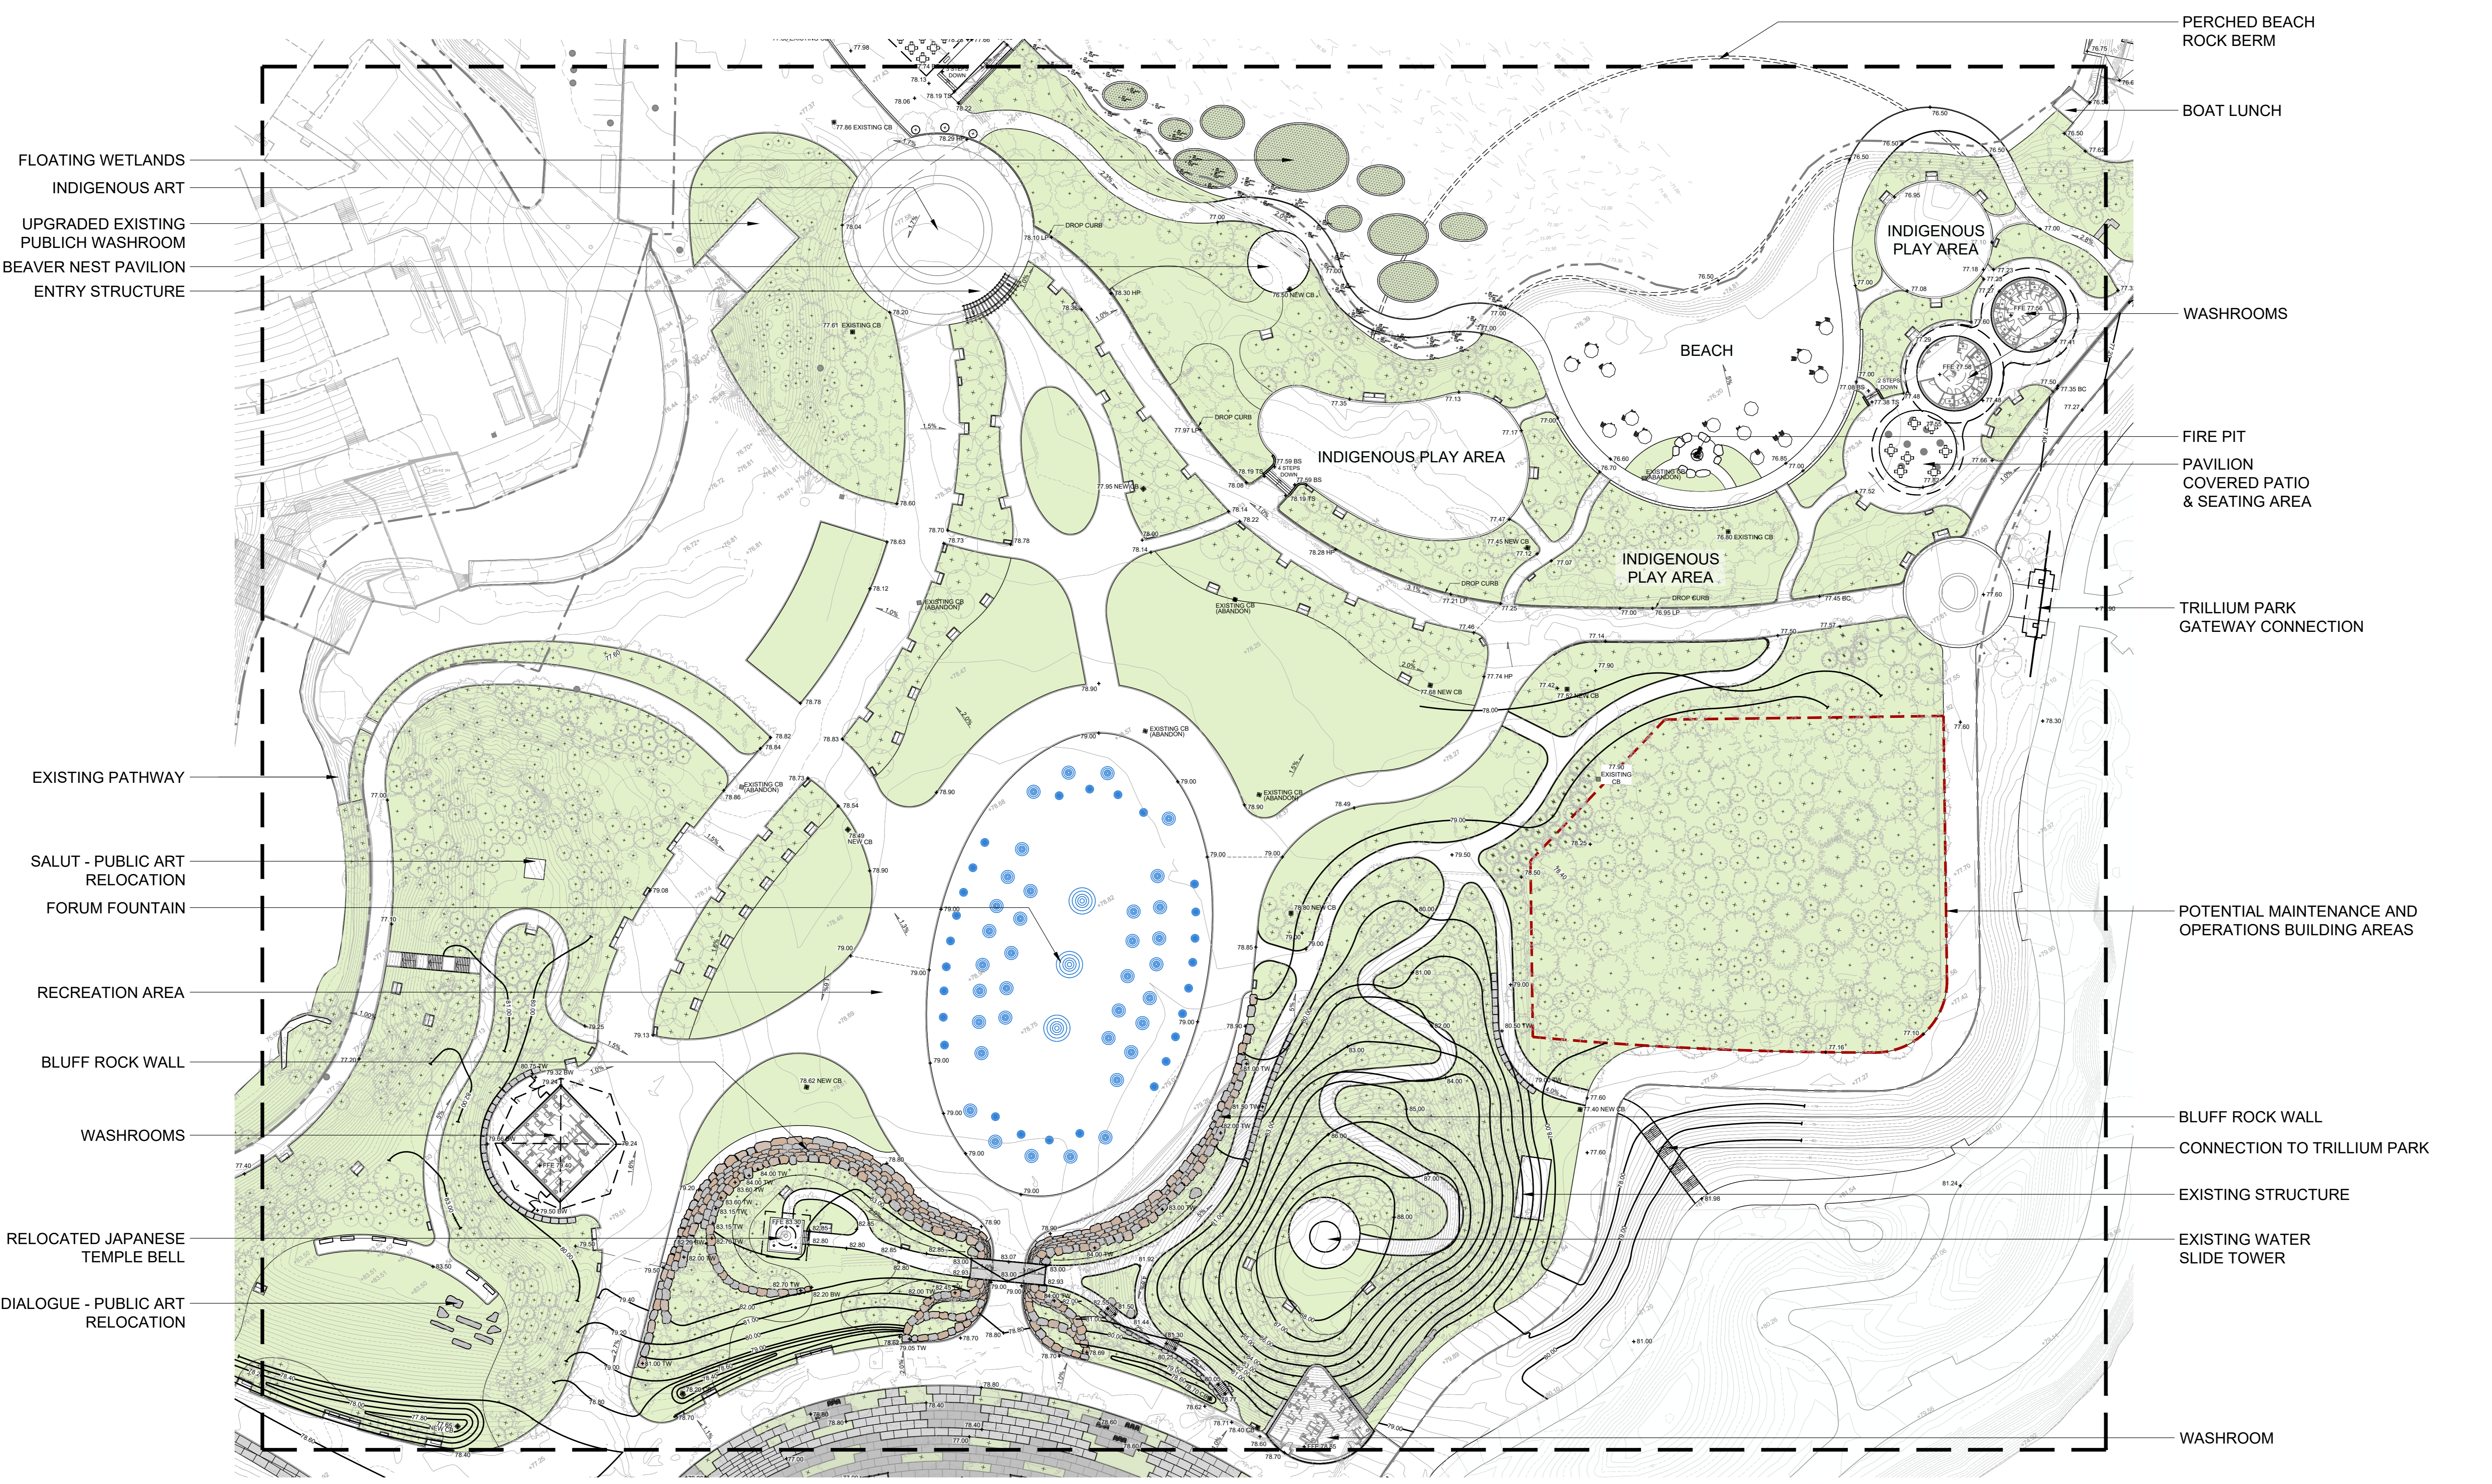

FLOATING WETLANDS
 INDIGENOUS ART
 UPGRADED EXISTING PUBLIC WASHROOM
 BEAVER NEST PAVILION
 ENTRY STRUCTURE

PERCHED BEACH
 ROCK BERM
 BOAT LUNCH

WASHROOMS
 FIRE PIT
 PAVILION
 COVERED PATIO
 & SEATING AREA

TRILLIUM PARK
 GATEWAY CONNECTION

EXISTING PATHWAY

SALUT - PUBLIC ART
 RELOCATION
 FORUM FOUNTAIN

POTENTIAL MAINTENANCE AND
 OPERATIONS BUILDING AREAS

RECREATION AREA

BLUFF ROCK WALL

BLUFF ROCK WALL
 CONNECTION TO TRILLIUM PARK

WASHROOMS

EXISTING STRUCTURE
 EXISTING WATER
 SLIDE TOWER

RELOCATED JAPANESE
 TEMPLE BELL

DIALOGUE - PUBLIC ART
 RELOCATION


WASHROOM


GRADING LEGEND

77.00	NEW 0.2 METER CONTOUR LINE
HP	HIGH POINT
LP	LOW POINT
CB TOP	CATCH BASIN RIM
+TW	TOP OF WALL
+BC	BOTTOM OF CURB
+TS	TOP OF STAIR

+BS	BOTTOM OF STAIR	
---	CATCHMENT AREA LIMIT	
+77.00	NEW SPOT ELEVATION	
2.50	SLOPE PERCENTAGE	
[Symbol]	EXISTING CATCH BASIN	34 QTY.
[Symbol]	NEW CATCH BASIN	27 QTY.
---	PROPERTY LINE	


CONCEPTUAL DESIGN ONLY - SUBJECT TO FURTHER CONSULTATION AND OUTCOMES FROM THE ENVIRONMENTAL ASSESSMENT AND GOVERNMENT APPROVAL PROCESS.

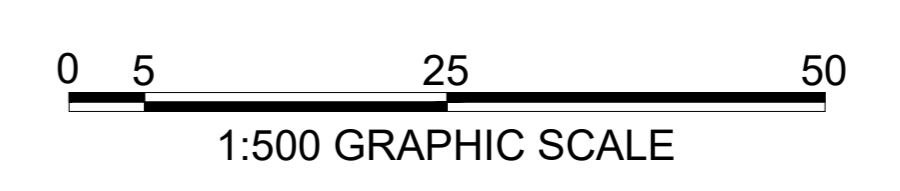

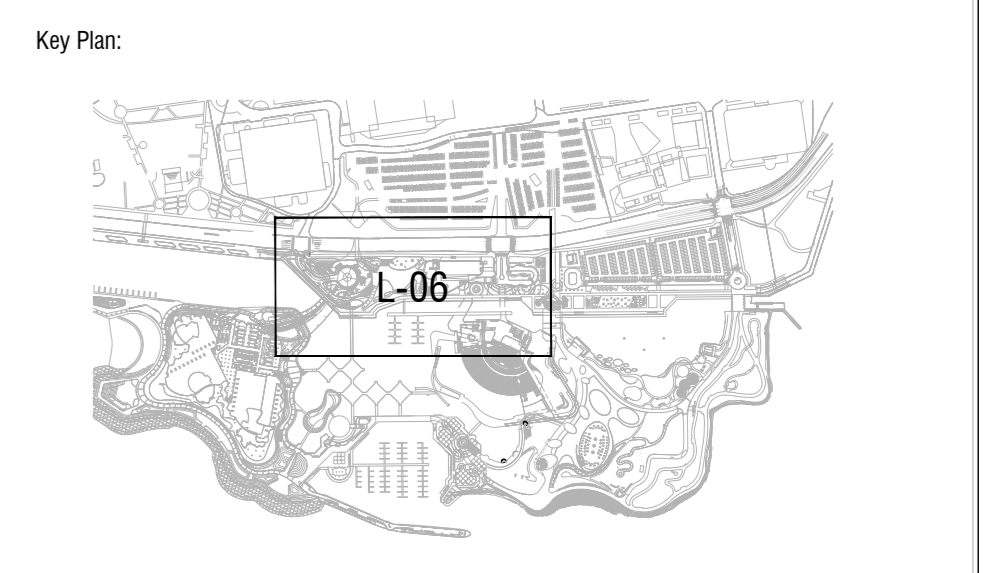

NOT FOR CONSTRUCTION

6		
5		
4		
3		
2	100% OPA RESUBMISSION	2023/09/09
1	100% OPA SUBMISSION	2022/11/25
No	Revisions	Date

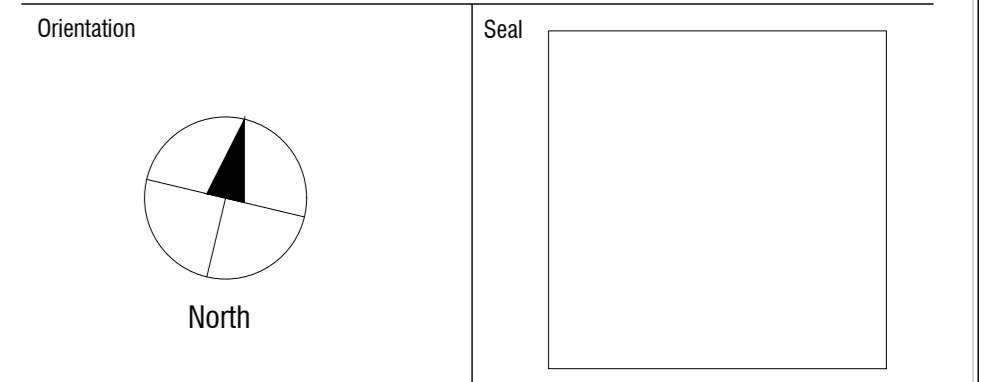

INTERNATIONAL DESIGN LANDSCAPE ARCHITECT
 Martha Schwarz Partners
 233 Broadway, 15th Floor
 New York, NY 10079, United States
 +1 718 941 2005
<https://misp.world>

ARCHITECT
 JAS Architects + Interiors Inc.
 517 Wellington St W #404
 Toronto, ON, Canada M5V 1G1
 +1 416-979-9834
www.jas.ca

CIVIL ENGINEER
 Crozier Consulting Engineers
 211 Yonge Street, Suite 600
 Toronto, ON M5S 1M4, Canada
 +1 416-477-3392
www.crozier.ca

STRUCTURAL ENGINEER
 Blackwell
 134 Peter Street, Suite 1301
 Toronto, ON M5S 1M4, Canada
 +1 416-593-5300
www.blackwell.ca

MARINE ENGINEER
 Shepley Engineering
 20 Holly St, Suite 302
 Toronto, ON, Canada M5S 3B1
 +1 416-487-4756
www.shepley.com

GEOTECHNICAL ENGINEER
 Emission Consultants LTD
 6415 Northwest Drive
 Mississauga, Ontario L4V 1X1, Canada
 +1 905-877-2002
www.emissionconsultants.ca

ENVIRONMENTAL CONSULTANT
 SLR Global Environmental Solutions
 Suite 200 - 300 Town Centre Blvd
 Markham, ON, Canada M3J 5Z8
 +1 905-415-7248
www.slrglobal.com

ELECTRICAL & MECHANICAL ENGINEER
 Materson
 15 Foundry St, Dundas
 Toronto, ON L9H 2V6, Canada
 +1 905-448-0313
www.matersonpartners.com

IRRIGATION SPECIALIST
 Creative Irrigation Solutions Inc.
 1235 Woodland Road North
 London, ON, Canada N6G 2B0
 +1 519-521-5120
www.creativeirrigation.on.ca

CERTIFIED ARBORIST
 Urban Forest Innovations Inc.
 1231 Northwest Drive
 Mississauga ON L5G 4E8
 +1 905-274-1022
www.urbanforestinnovations.com

HERITAGE EXPERT
 ERA Architects Inc.
 625 Church St #400,
 Toronto, ON M5V 2S1, Canada
 +1 416 963-4497
www.eraarch.ca

SIGNAGE & WAYFINDING FATHOM
 40 King Street
 Detroit, MI, Canada
 +1 902-461-2525
www.fathomstudio.ca

INDIGENOUS ENGAGEMENT SPECIALIST
 Mirokani Collective
 Elder Shirley Charles, Elder Indigenous
 Engagement Project Lead
 Georgina Island First Nation

LEAD CONSULTANT/LANDSCAPE ARCHITECT

LANDinc
 1284 Sheving Road, Suite 003 Toronto, Ontario M8R 2B7 Canada
 T. 416 657 8881
LANDinc.ca

LANDSCAPE ARCHITECTURE
 URBAN DESIGN
 ENVIRONMENTAL PLANNING



AMIS N N00388 B N/A
 Project
ONTARIO PLACE PUBLIC REALM

Location
**955 Lake Shore Blvd West
 Toronto, ON M6K 3B9**

ID Project No
22608 Site No
 XXXXX-XXXX Building No
 N/A

Client
INFRASTRUCTURE ONTARIO


Drawing Title
**OPPR COMPOSITE PLAN - ZONE 4a
 WEST MAINLAND**

Scale
1:500 Date
 10/26/2023

Drawn by
EY/HF/JB/AD/RB/MM

Approved by
PM Drawing No
L-304

CADD file name

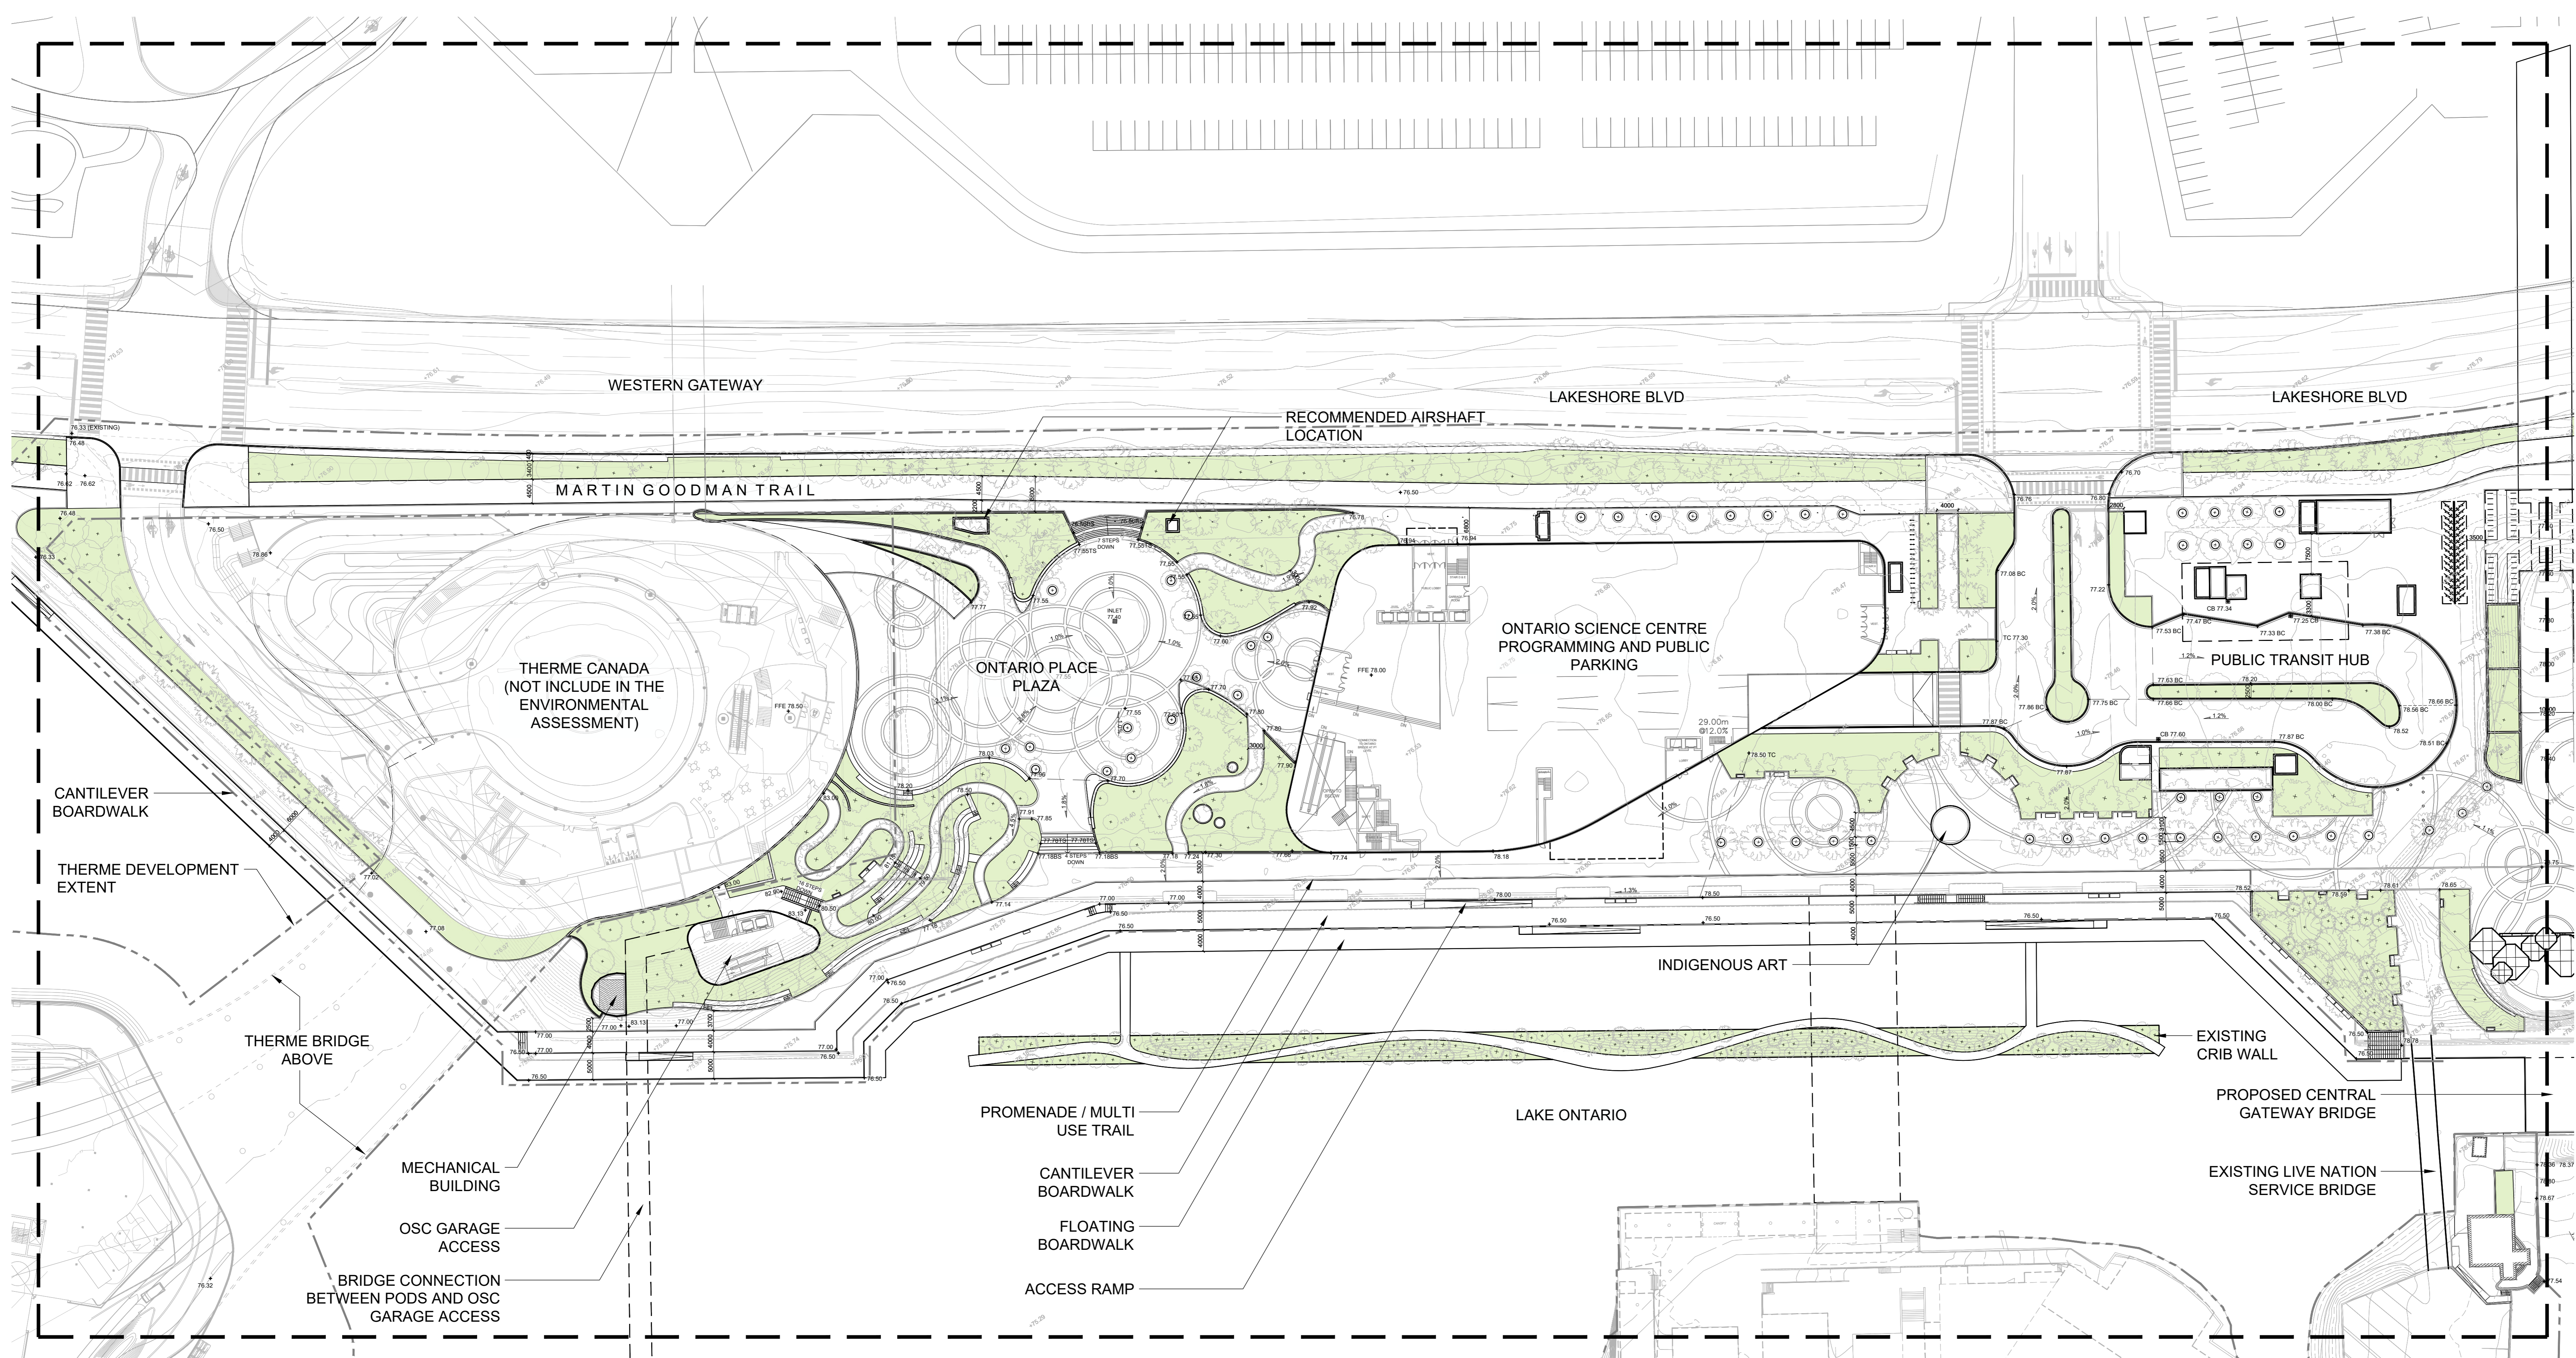



NOTE: ONTARIO PLAZA AND TRANSIT HUB UNDER REVIEW TO RESPOND TO LATEST PAVILION CHANGES, METROLINX DESIGN DEVELOPMENT, AND FUTURE ONTARIO SCIENCE CENTRE DESIGNS

CONCEPTUAL DESIGN ONLY - SUBJECT TO FURTHER CONSULTATION AND OUTCOMES FROM THE ENVIRONMENTAL ASSESSMENT AND GOVERNMENT APPROVAL PROCESS.

77.00	NEW 0.2 METER CONTOUR LINE
HP	HIGH POINT
LP	LOW POINT
CB TOP	CATCH BASIN RIM
+TW	TOP OF WALL
+BC	BOTTOM OF CURB
+TS	TOP OF STAIR

+BS	BOTTOM OF STAIR	
---	CATCHMENT AREA LIMIT	
+77.00	NEW SPOT ELEVATION	
2.50	SLOPE PERCENTAGE	
[Symbol]	EXISTING CATCH BASIN	34 QTY.
[Symbol]	NEW CATCH BASIN	27 QTY.
---	PROPERTY LINE	

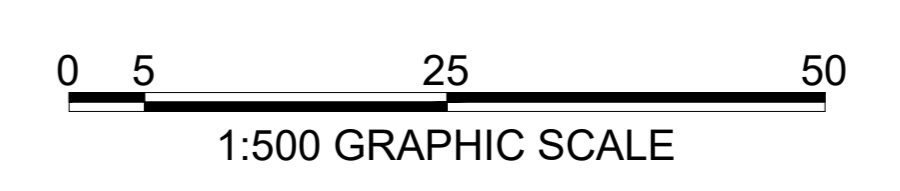


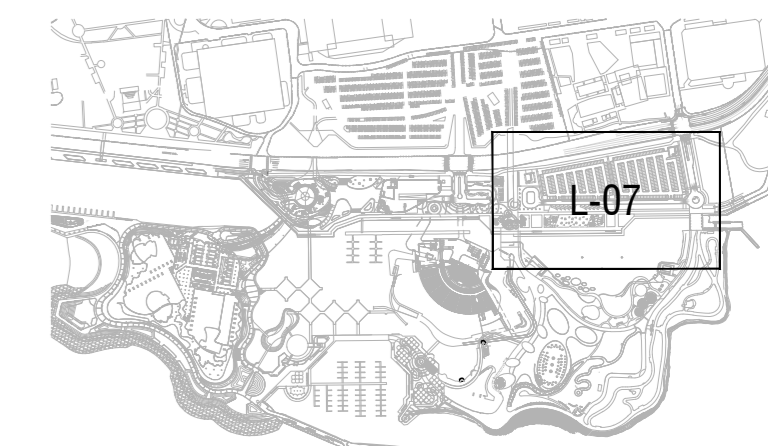

Notes:

NOT FOR CONSTRUCTION

6		
5		
4		
3	100% OPA RESUBMISSION	2023/08/08
2	100% OPA SUBMISSION	2022/11/25
1		
No	Revisions	Date

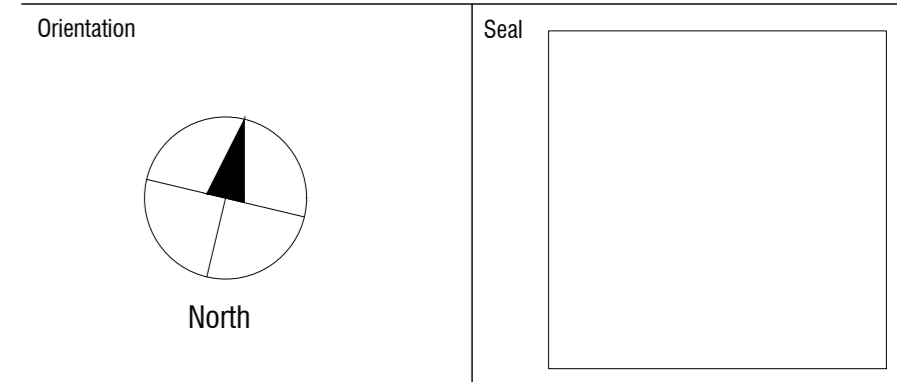

Orientation Seal

INTERNATIONAL DESIGN LANDSCAPE ARCHITECT
 Martha Gonzalez Partners
 233 Broadway, 15th Floor
 New York, NY 10078, United States
 +1 212 644 2005
<https://idsp.world>

CIVIL ENGINEER
 Crozier Consulting Engineers
 211 Yonge Street, Suite 600
 Toronto, ON M5S 1M4, Canada
 +1 416-487-4756
www.crozier.ca

MARINE ENGINEER
 Shepley Engineering
 20 Holly St, Suite 302
 Toronto, ON Canada M5S 3B1
 +1 416-487-4756
www.shepley.com

ENVIRONMENTAL CONSULTANT
 SLR Global Environmental Solutions
 Suite 200 - 300 Town Centre Blvd
 Markham, ON, Canada M3S 2Z8
 +1 905-415-7248
www.slrglobal.com


IRRIGATION SPECIALIST
 Creative Irrigation Solutions Inc.
 1235 Woodland Road North
 London, ON, Canada N6G 2B0
 +1 519-521-5120
www.creativeirrigation.on.ca

HERITAGE EXPERT
 ERA Architects Inc.
 625 Church St #900,
 Toronto, ON M5X 2S1, Canada
 +1 416 963-4497
www.eraarch.ca

INDIGENOUS ENGAGEMENT SPECIALIST
 Mirokani Collective
 Elder Shirley Charles, Elder Indigenous
 Engagement Project Lead
 Georgina Island First Nation

LEAD CONSULTANT/LANDSCAPE ARCHITECT

LANDinc
 1284 Shevington Road, Suite 003 Toronto, Ontario M8R 2B7 Canada
 T. 416 657 8881
LANDinc.ca

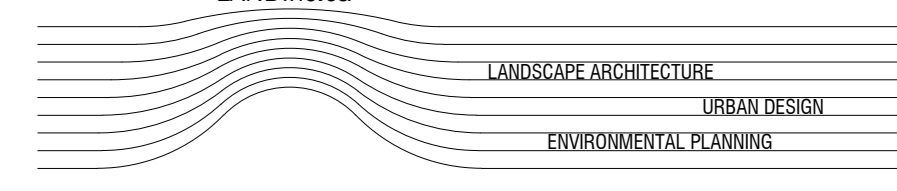

AMIS N N00388 B N/A
 Project: ONTARIO PLACE PUBLIC REALM

Location: 955 Lake Shore Blvd West
 Toronto, ON M6K 3B9
 ID Project No: 22608 Site No: XXXXX-XXXX Building No: N/A


Client: INFRASTRUCTURE ONTARIO

Drawing Title: OPRR COMPOSITE PLAN - ZONE 4b EAST MAINLAND

Scale: 1:500 Date: 10/26/2023

Drawn by: EY/HF/JB/AD/RB/MM
 Approved by: PM
 Drawing No: L-305

CADD file name

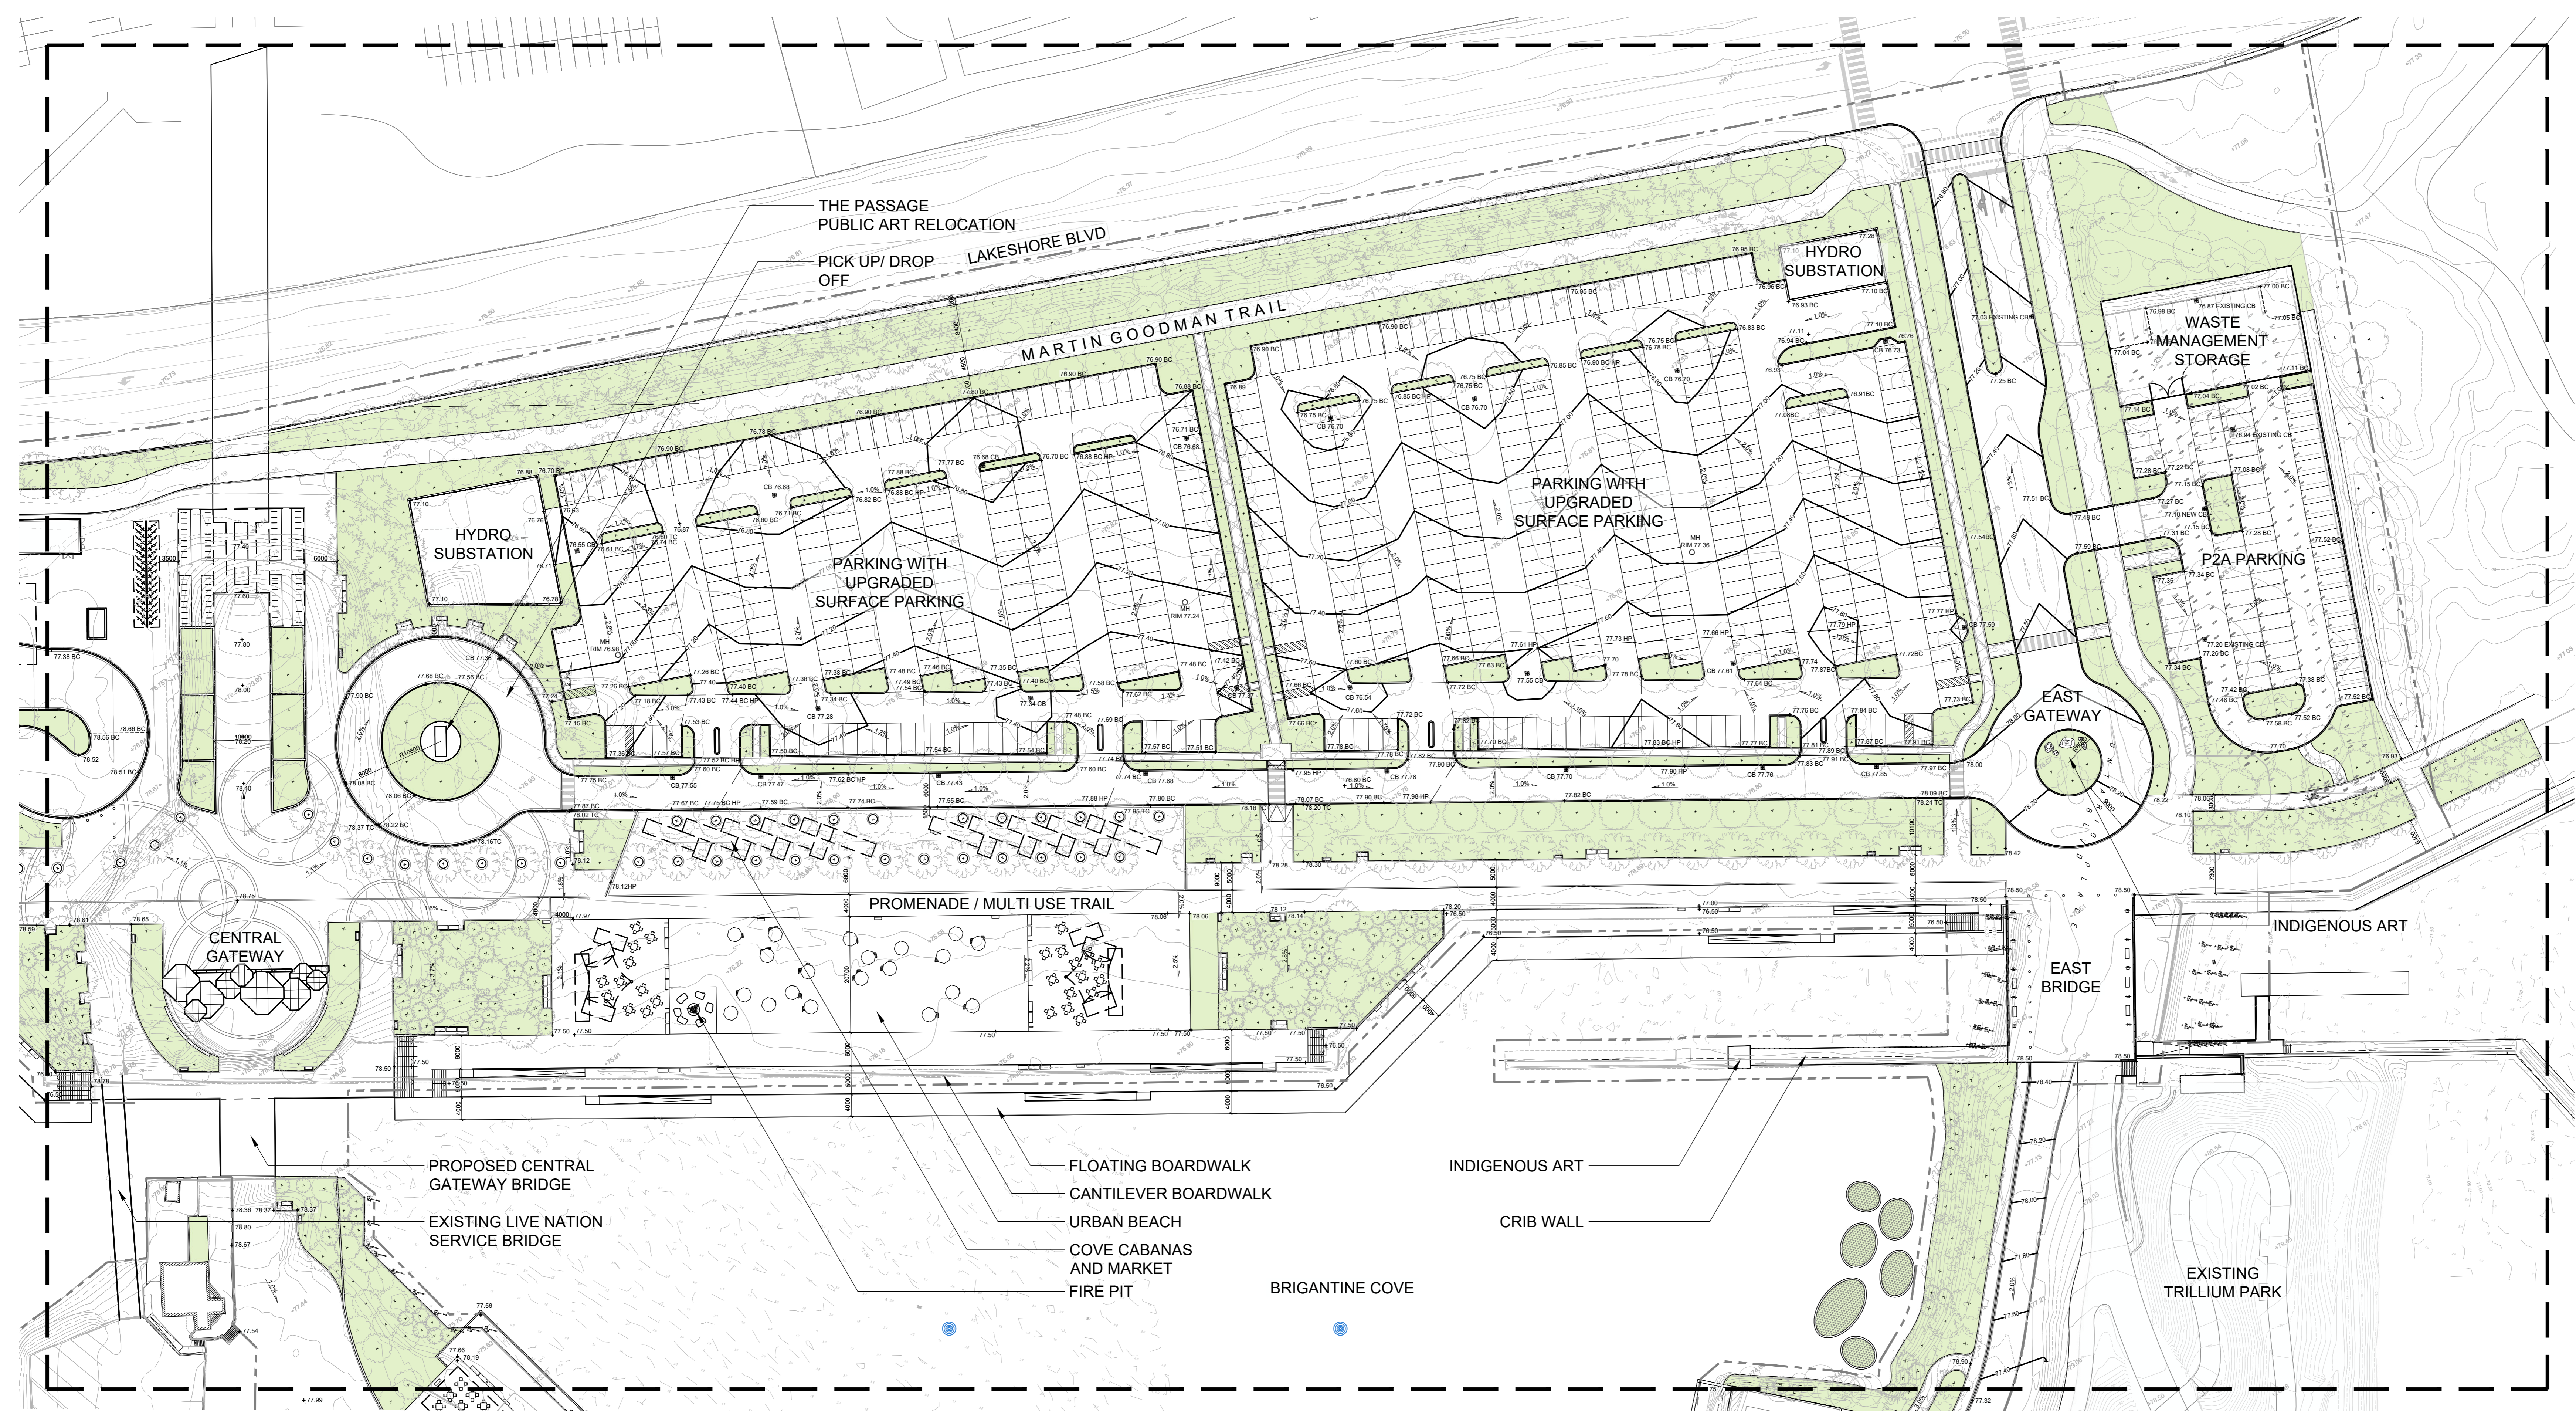

GRADING LEGEND

77.00	NEW 0.2 METER CONTOUR LINE
HP	HIGH POINT
LP	LOW POINT
CB TOP	CATCH BASIN RIM
+TW	TOP OF WALL
+BC	BOTTOM OF CURB
+TS	TOP OF STAIR

+BS	BOTTOM OF STAIR	
---	CATCHMENT AREA LIMIT	
+77.00	NEW SPOT ELEVATION	
2.50	SLOPE PERCENTAGE	
[Symbol]	EXISTING CATCH BASIN	34 QTY.
[Symbol]	NEW CATCH BASIN	27 QTY.
---	PROPERTY LINE	

CONCEPTUAL DESIGN ONLY - SUBJECT TO FURTHER CONSULTATION AND OUTCOMES FROM THE ENVIRONMENTAL ASSESSMENT AND GOVERNMENT APPROVAL PROCESS.

